


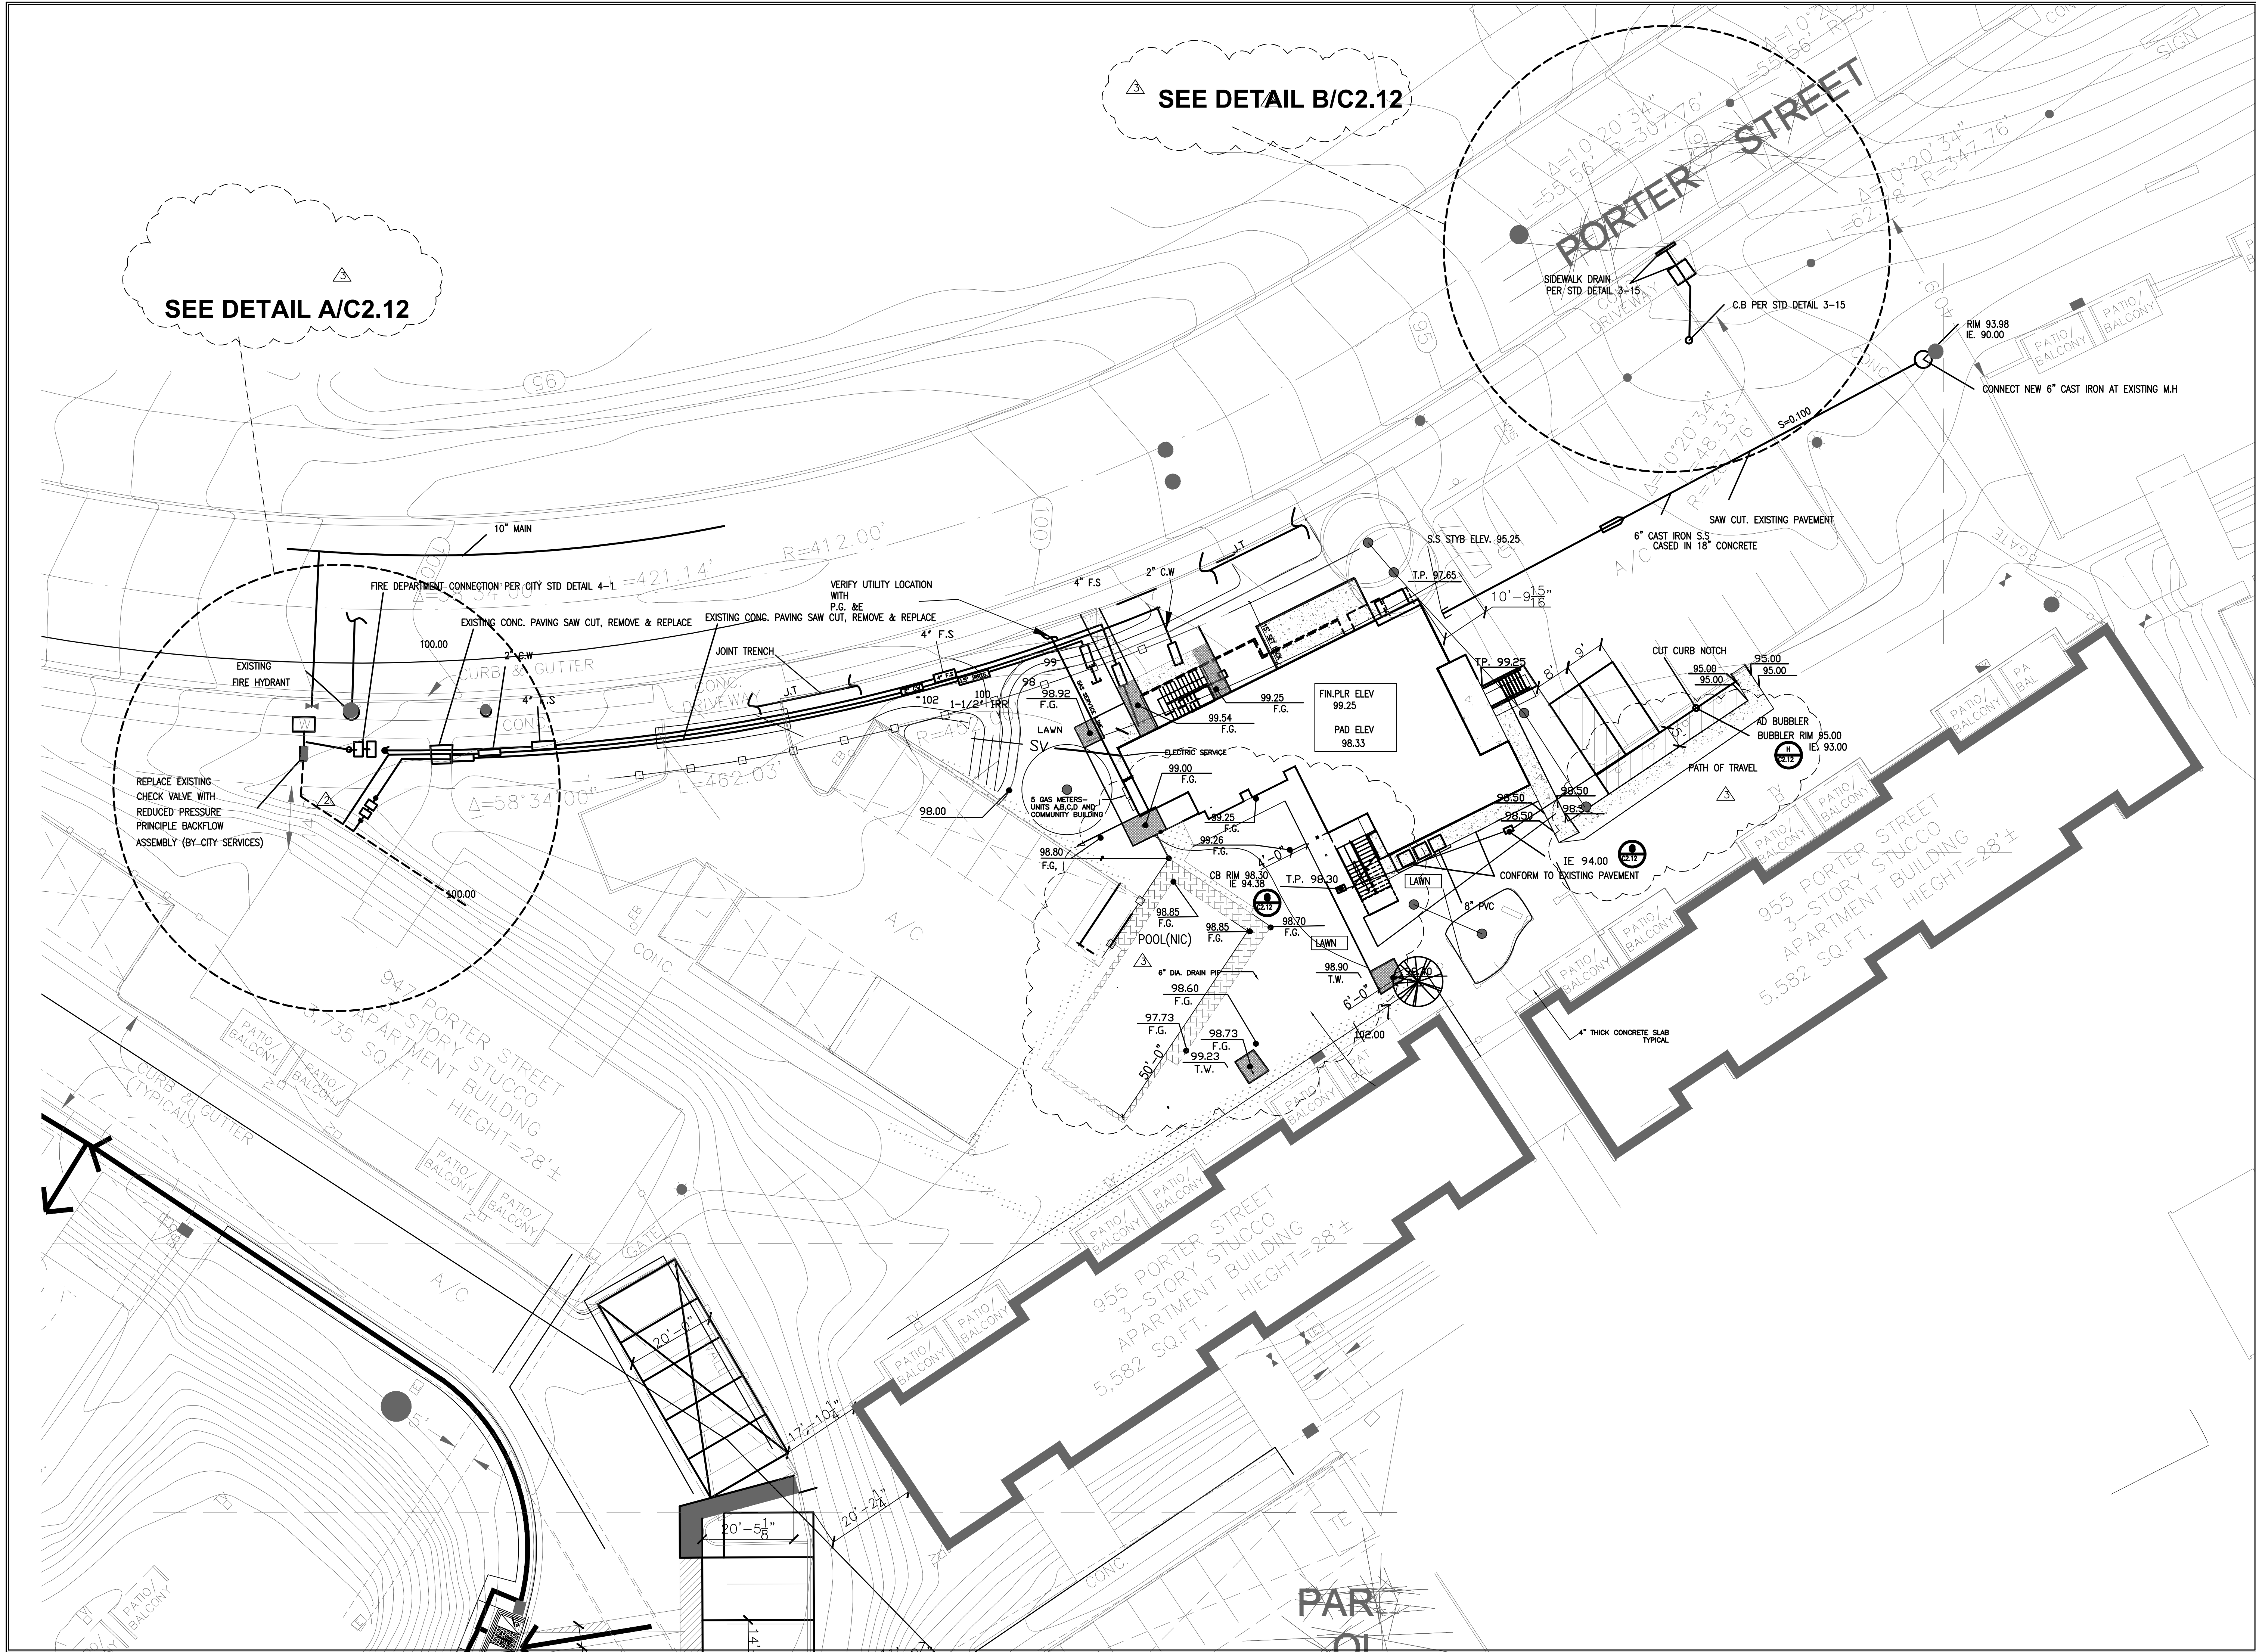

REVISIONS		BY
1	04/12/2013	
2	05/21/2013	
3	04/09/2014	
BIDDING		
DETAIL CALLOUT,		
POOL LOCATION		

REGISTERED PROFESSIONAL ENGINEER
JOSEPH OAKLEY
No. 21471
Exp. 09/30/11
CIVIL
STATE OF CALIFORNIA

OAKLEY & OAKLEY
ARCHITECTS & STRUCTURAL ENGINEERS
1000 CALIFORNIA DRIVE, SUITE 615
OAKLAND, CA 94612
TEL: 510.566.6043

PROJECT TITLE:
COMMUNITY CENTER
HARBOR PARK APARTMENTS
969 PORTER STREET, VALLEJO, CA 94560

DRAWING TITLE:
UTILITY & GRADING PLAN

Date:	11/20/2013
Scale:	AS NOTED
Drawn:	STAFF
Checked:	RY
Job No.:	2011-09
Sheet:	C2.1
Of	Sheets