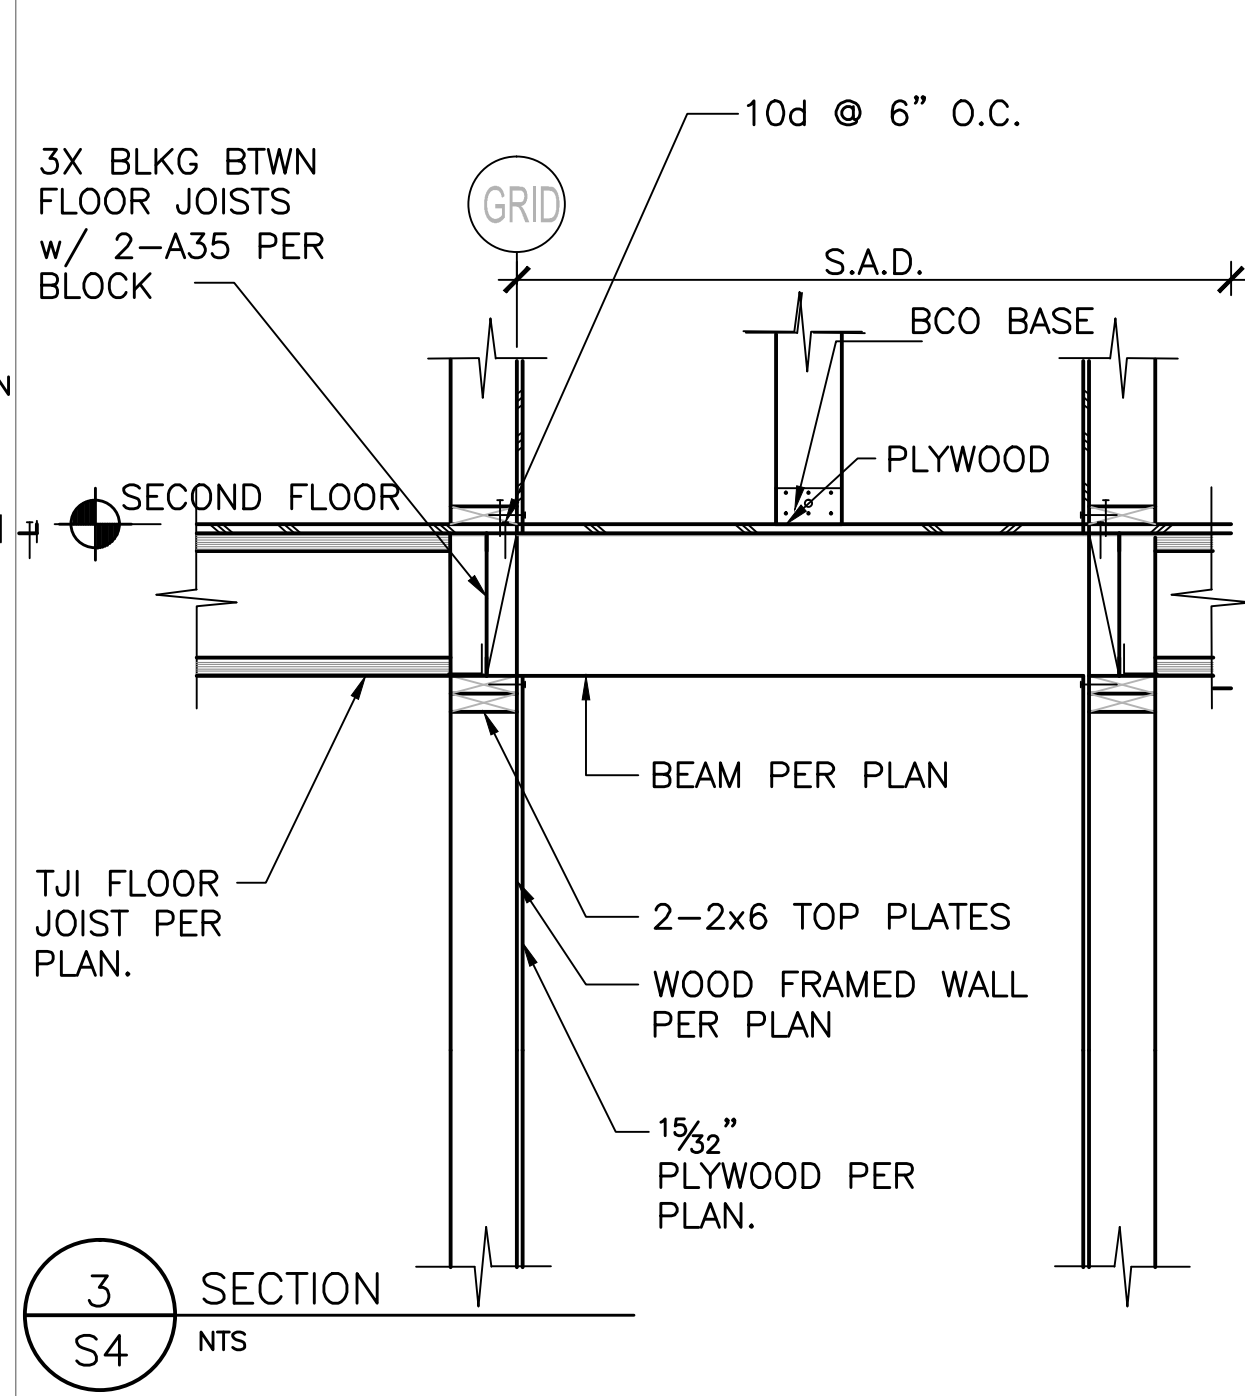
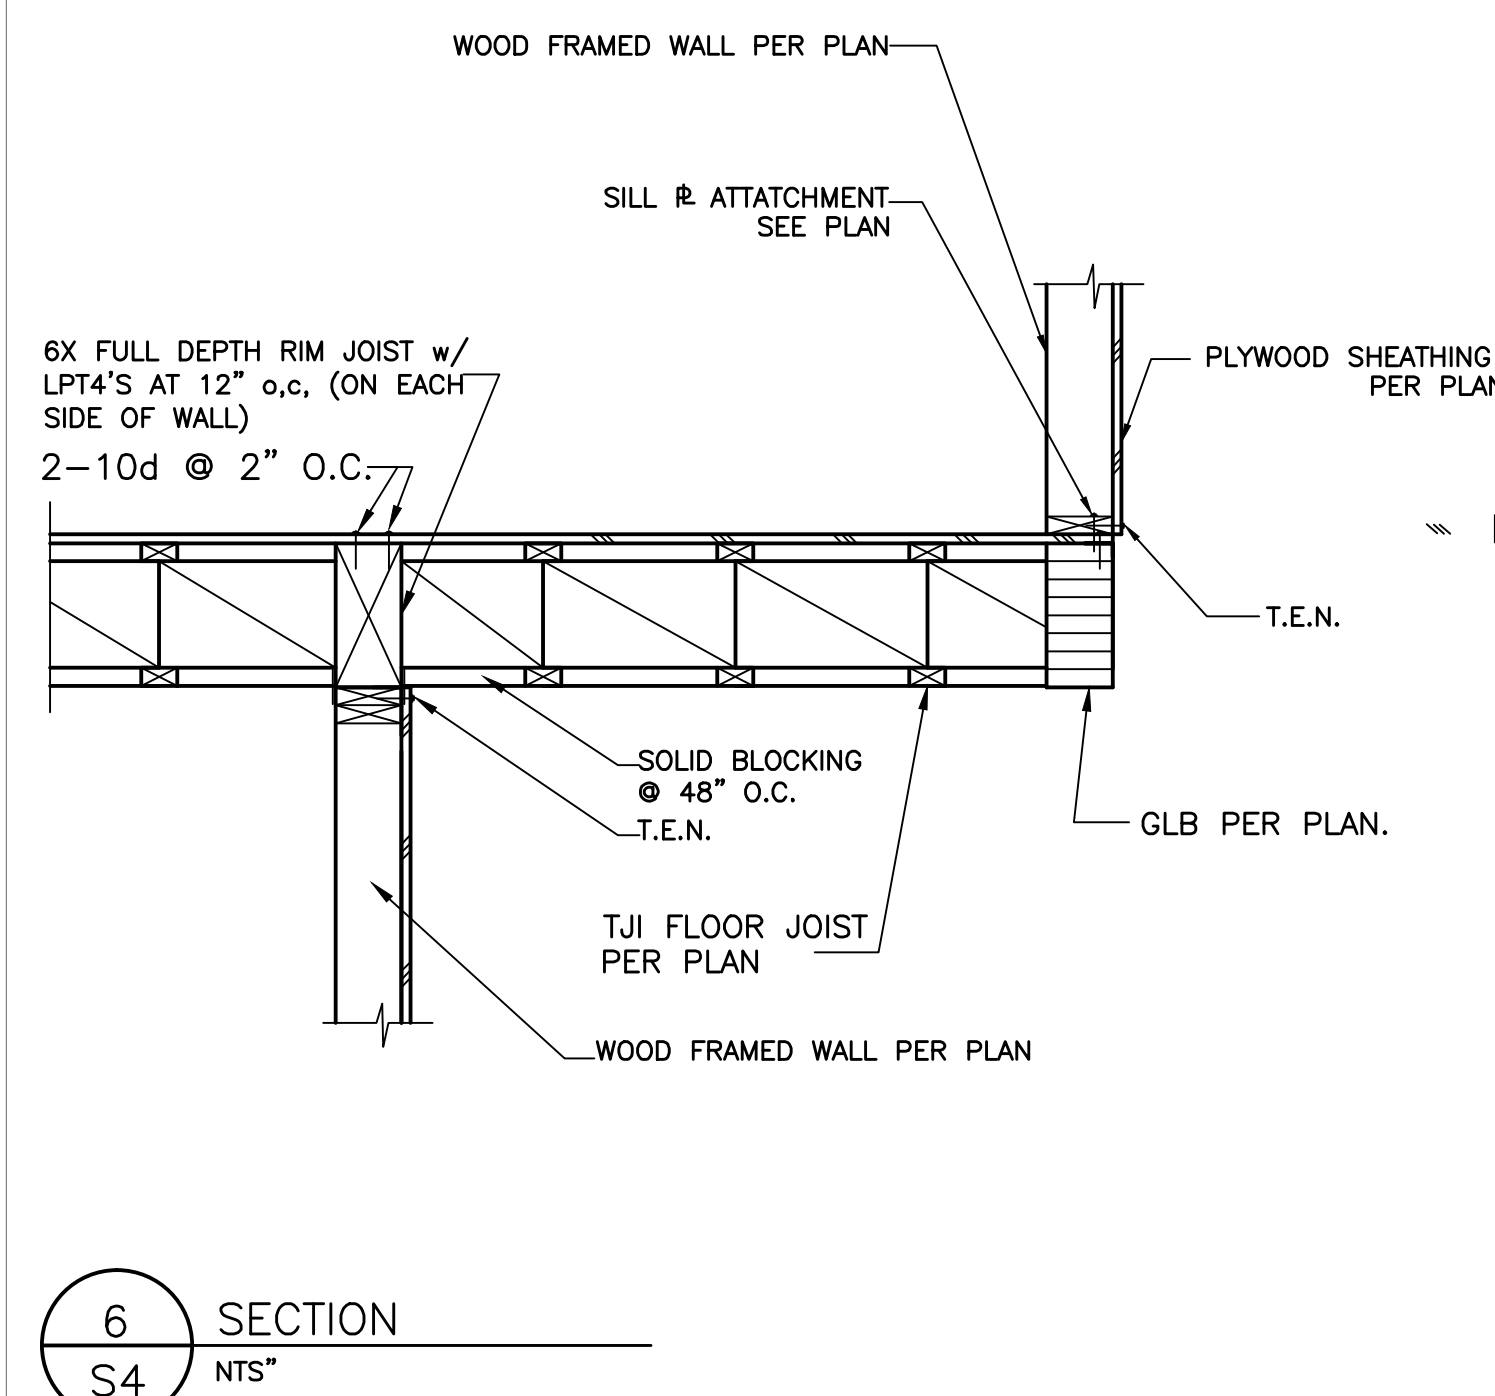
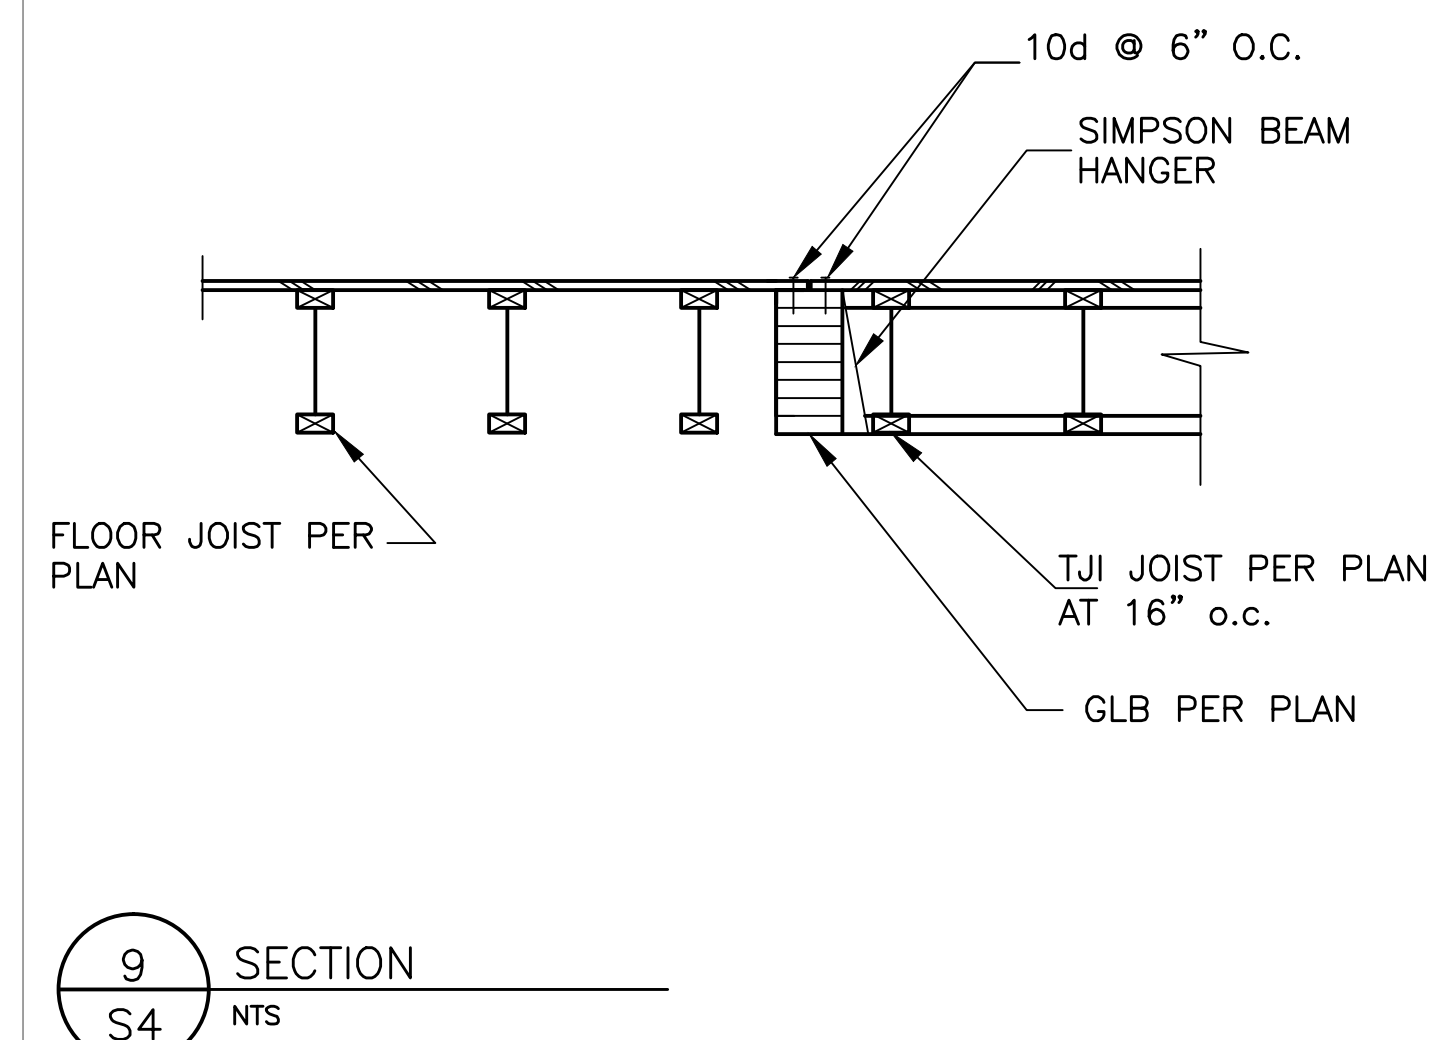
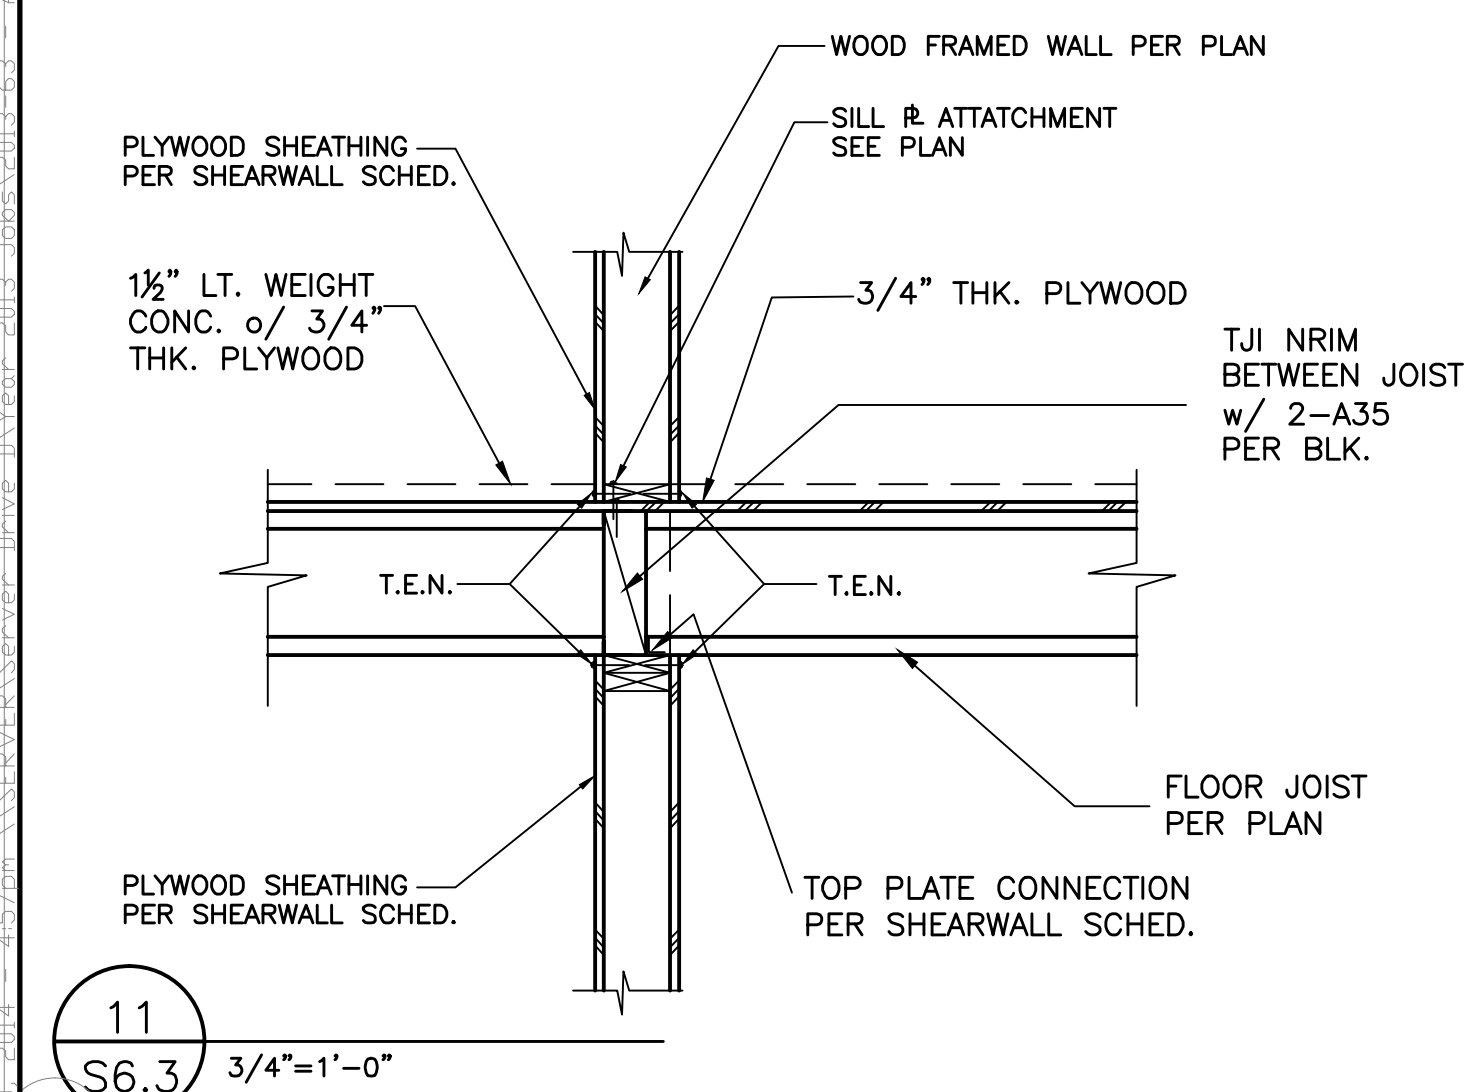
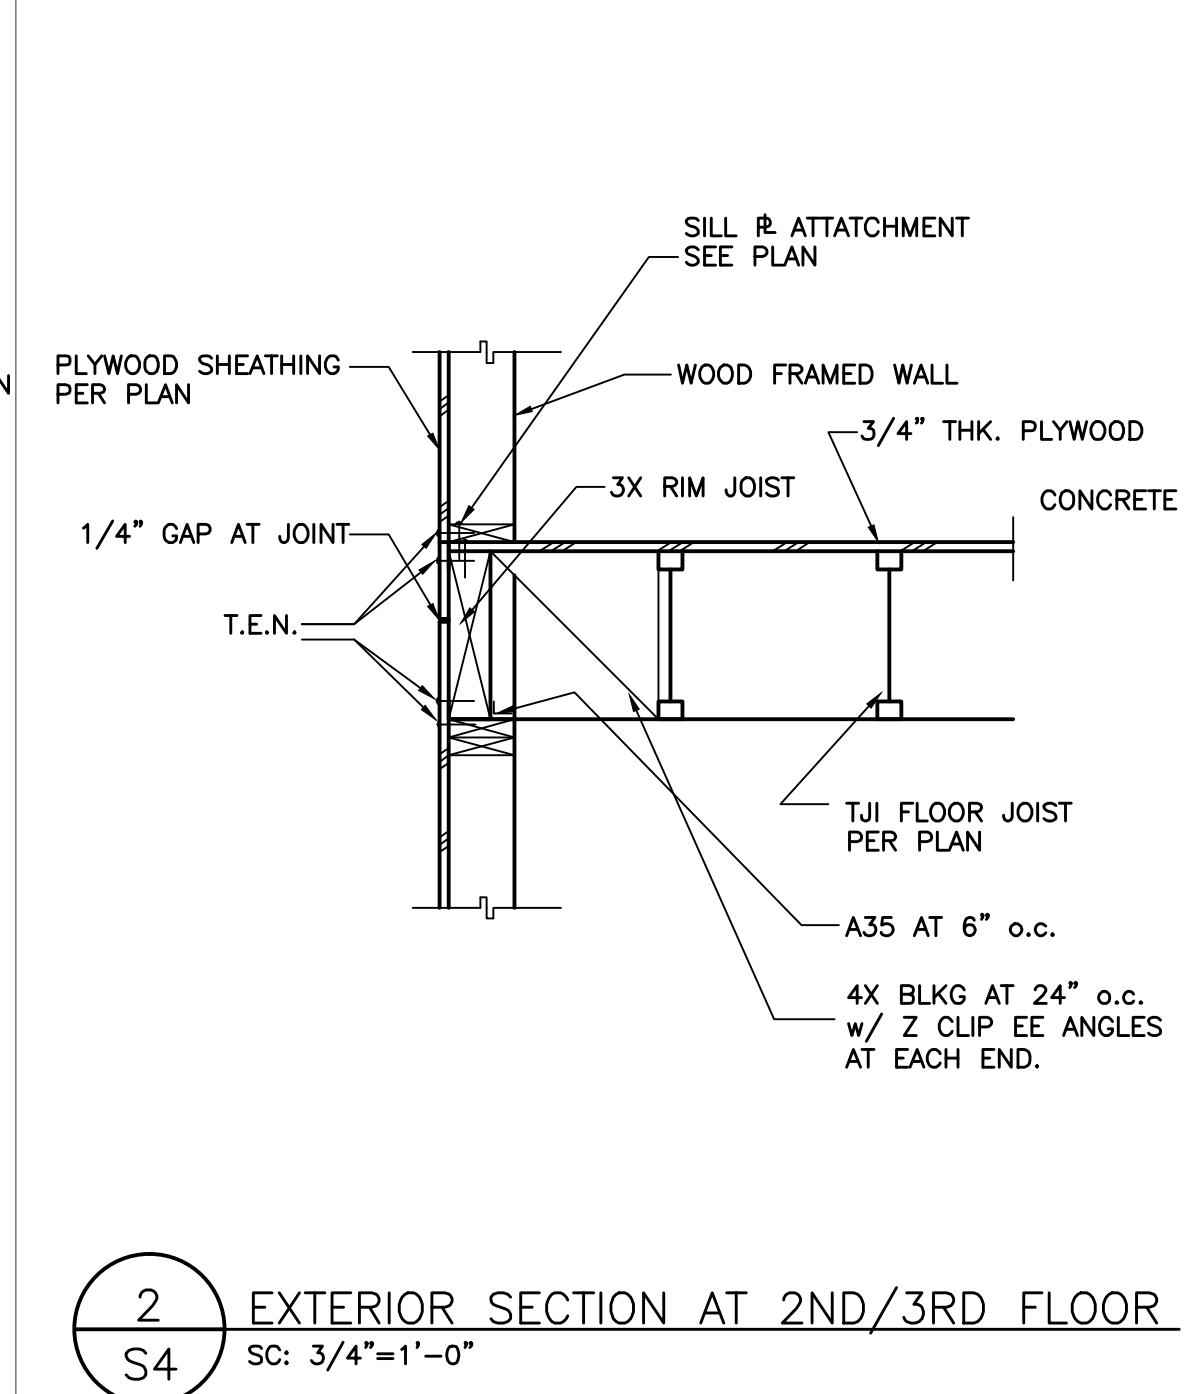
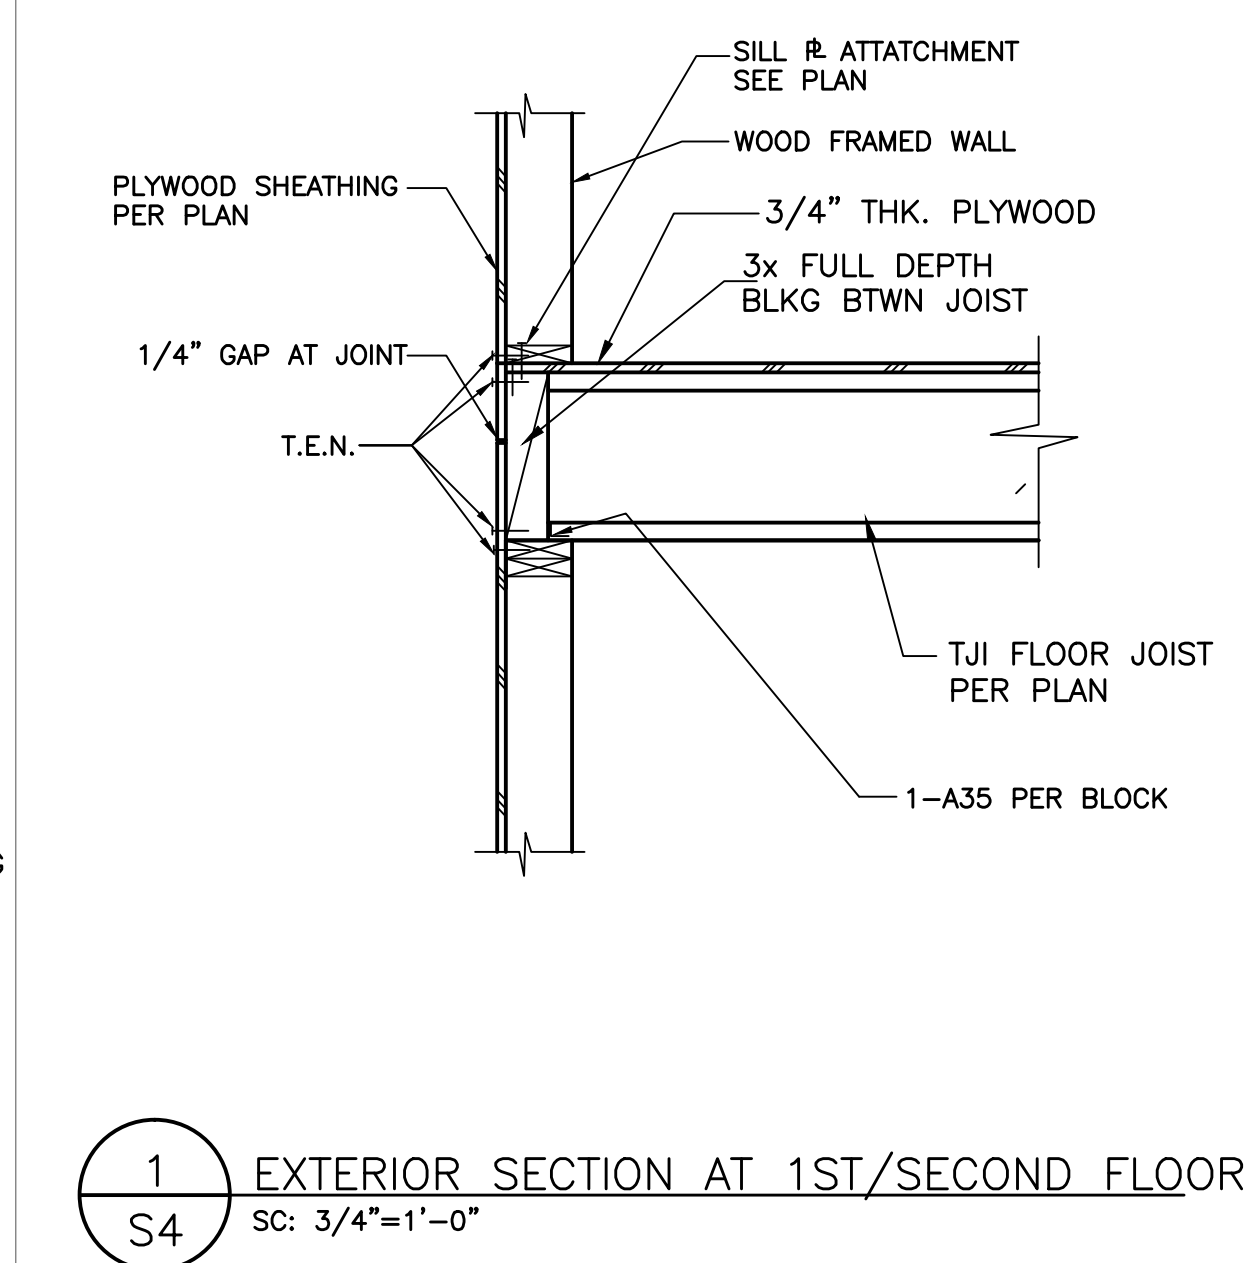
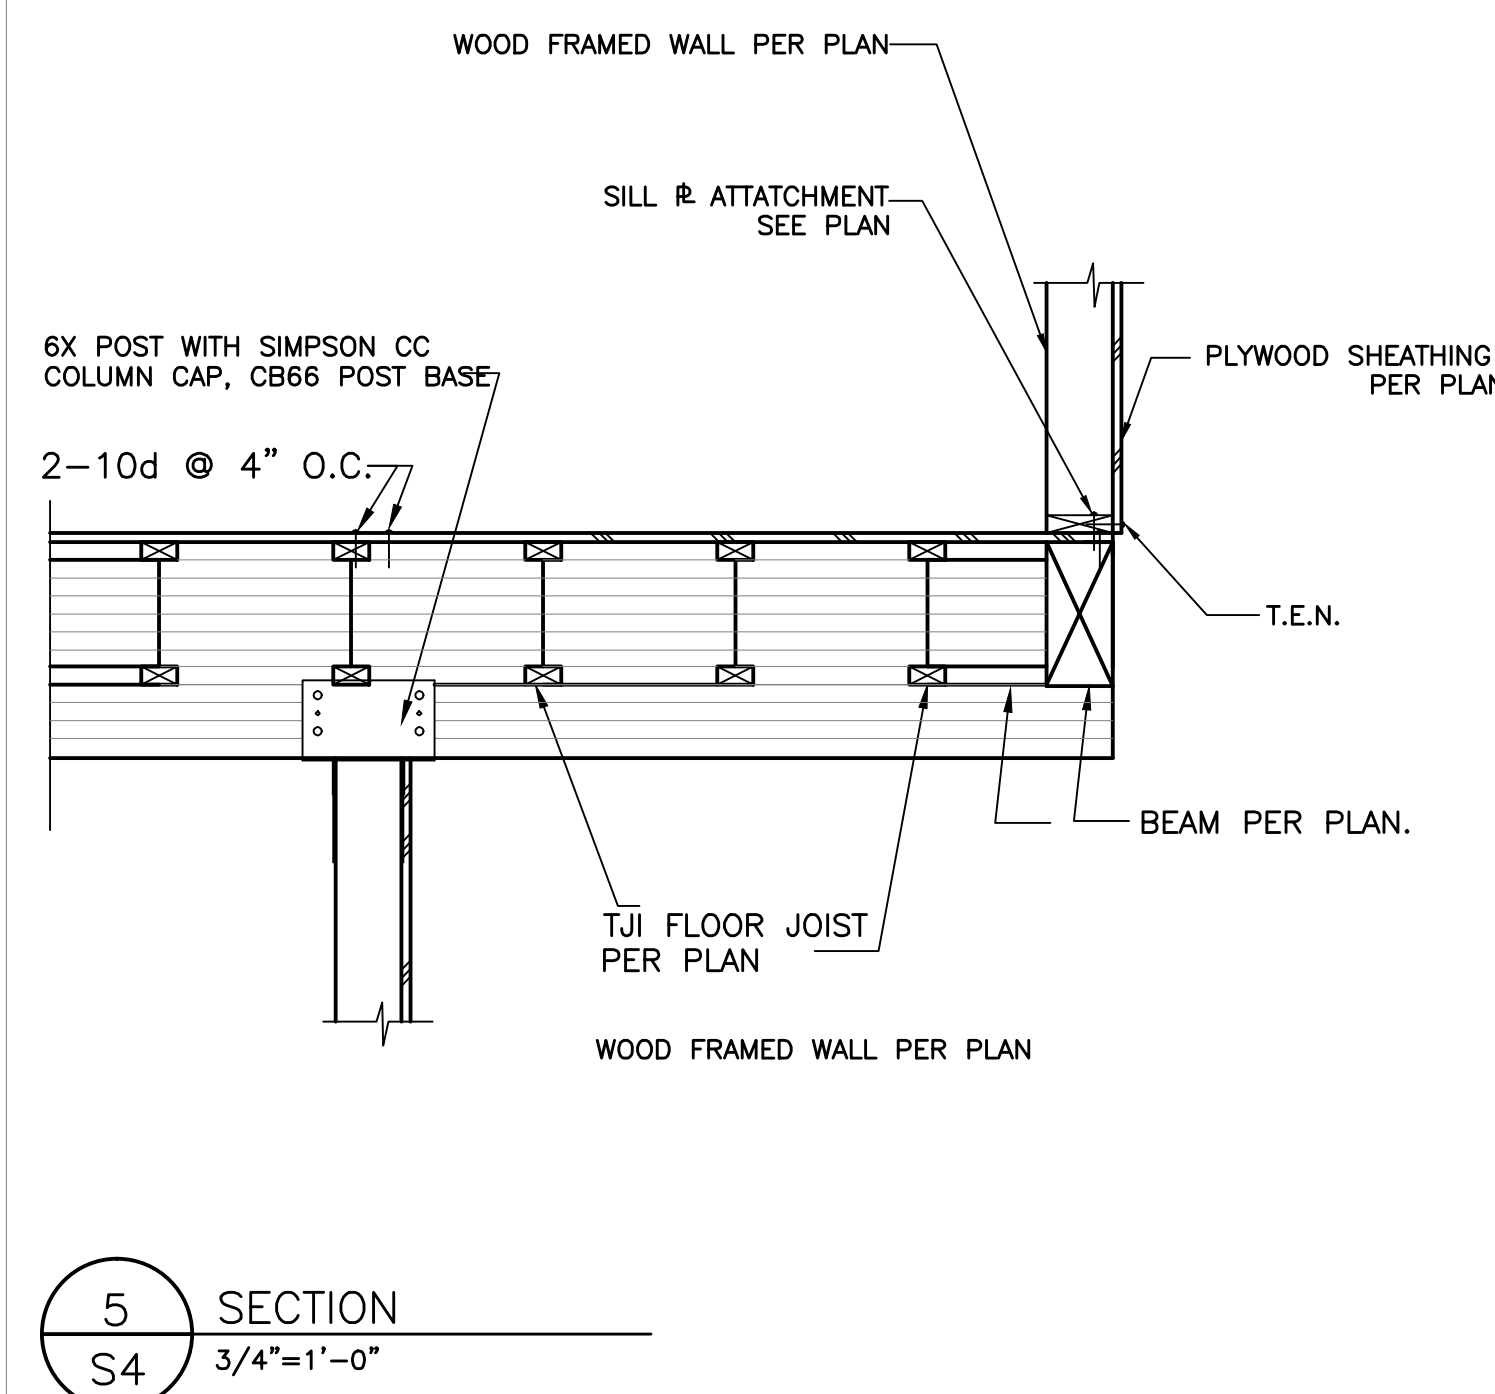
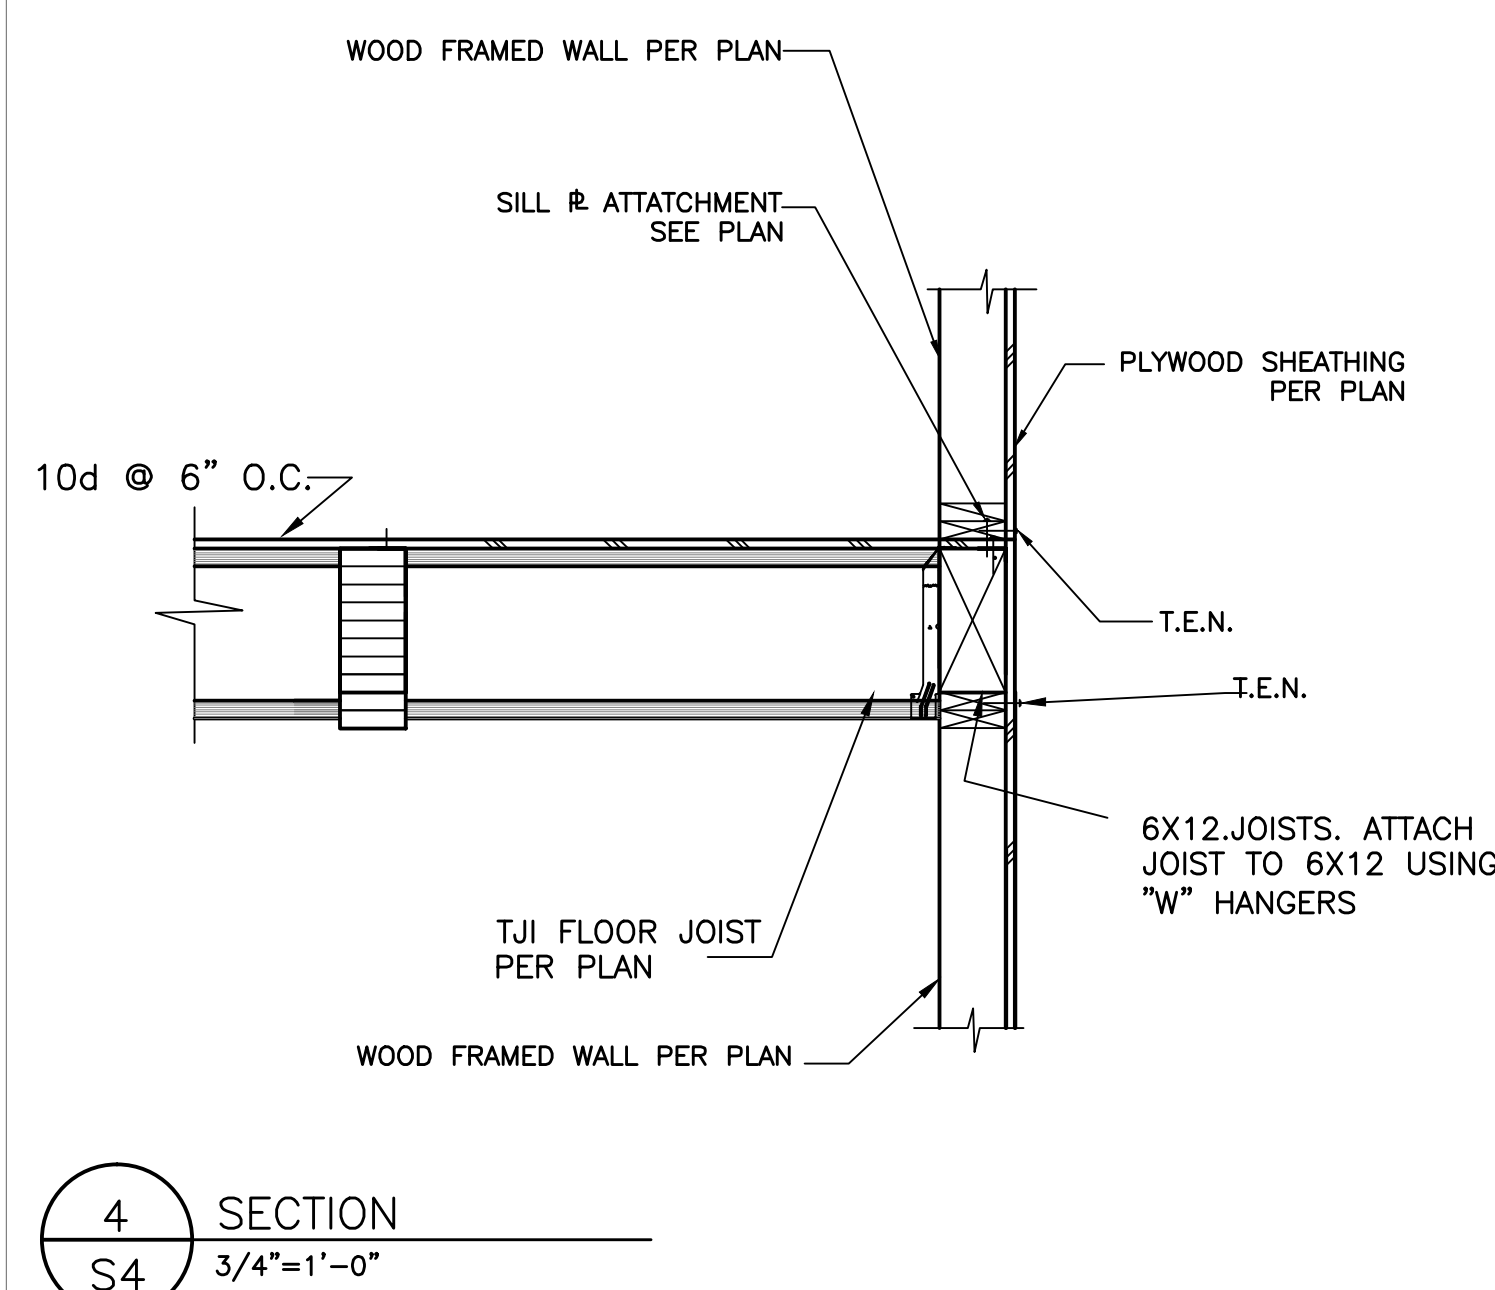
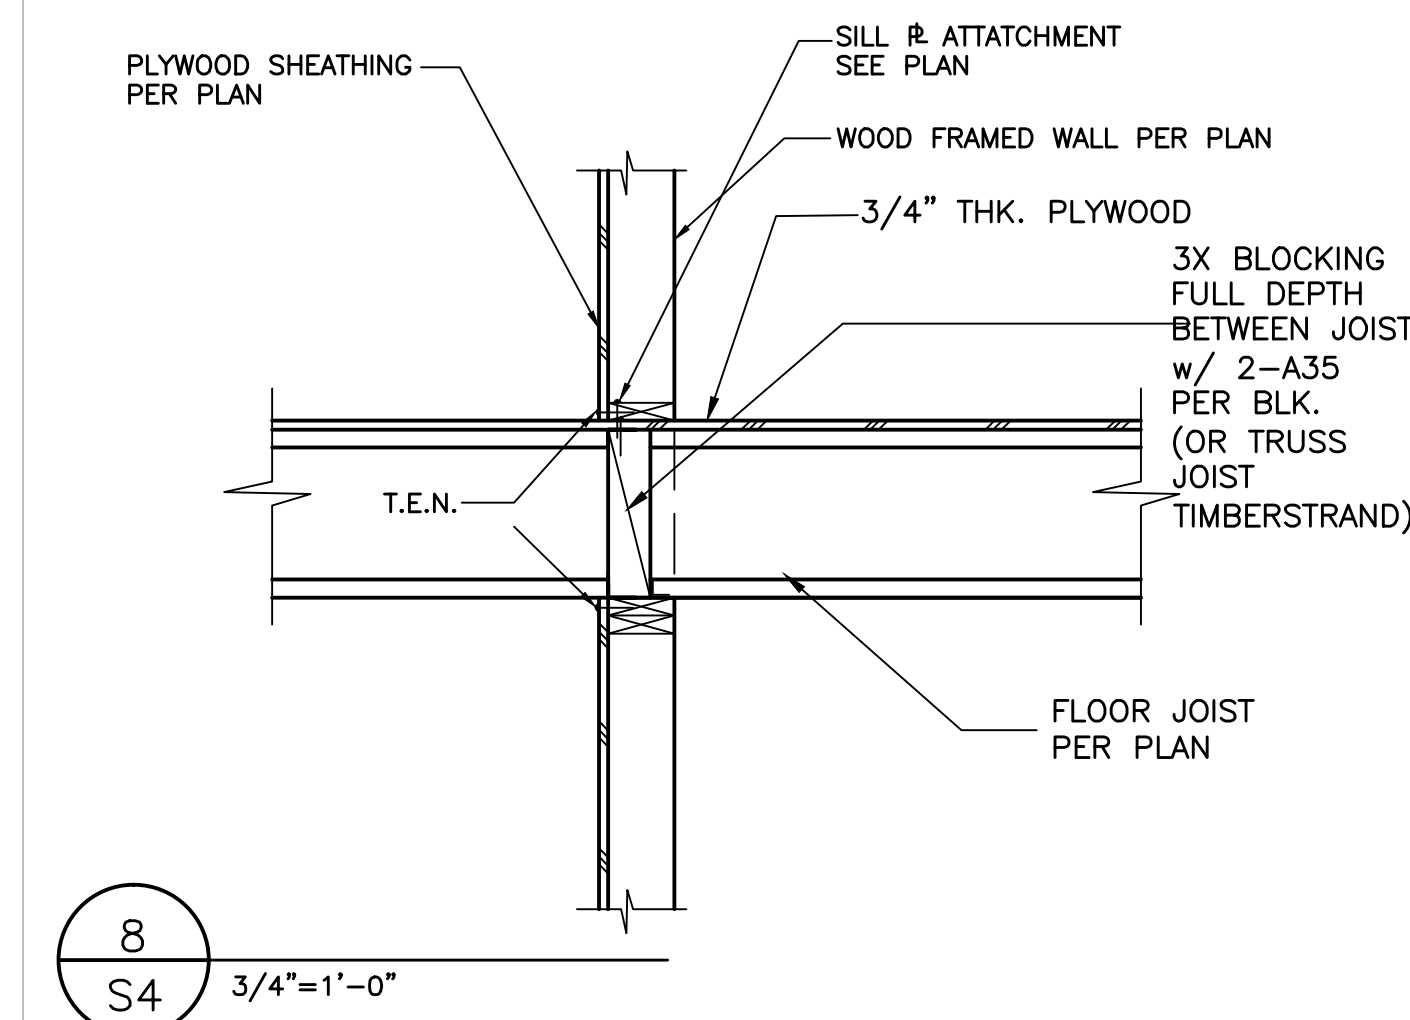
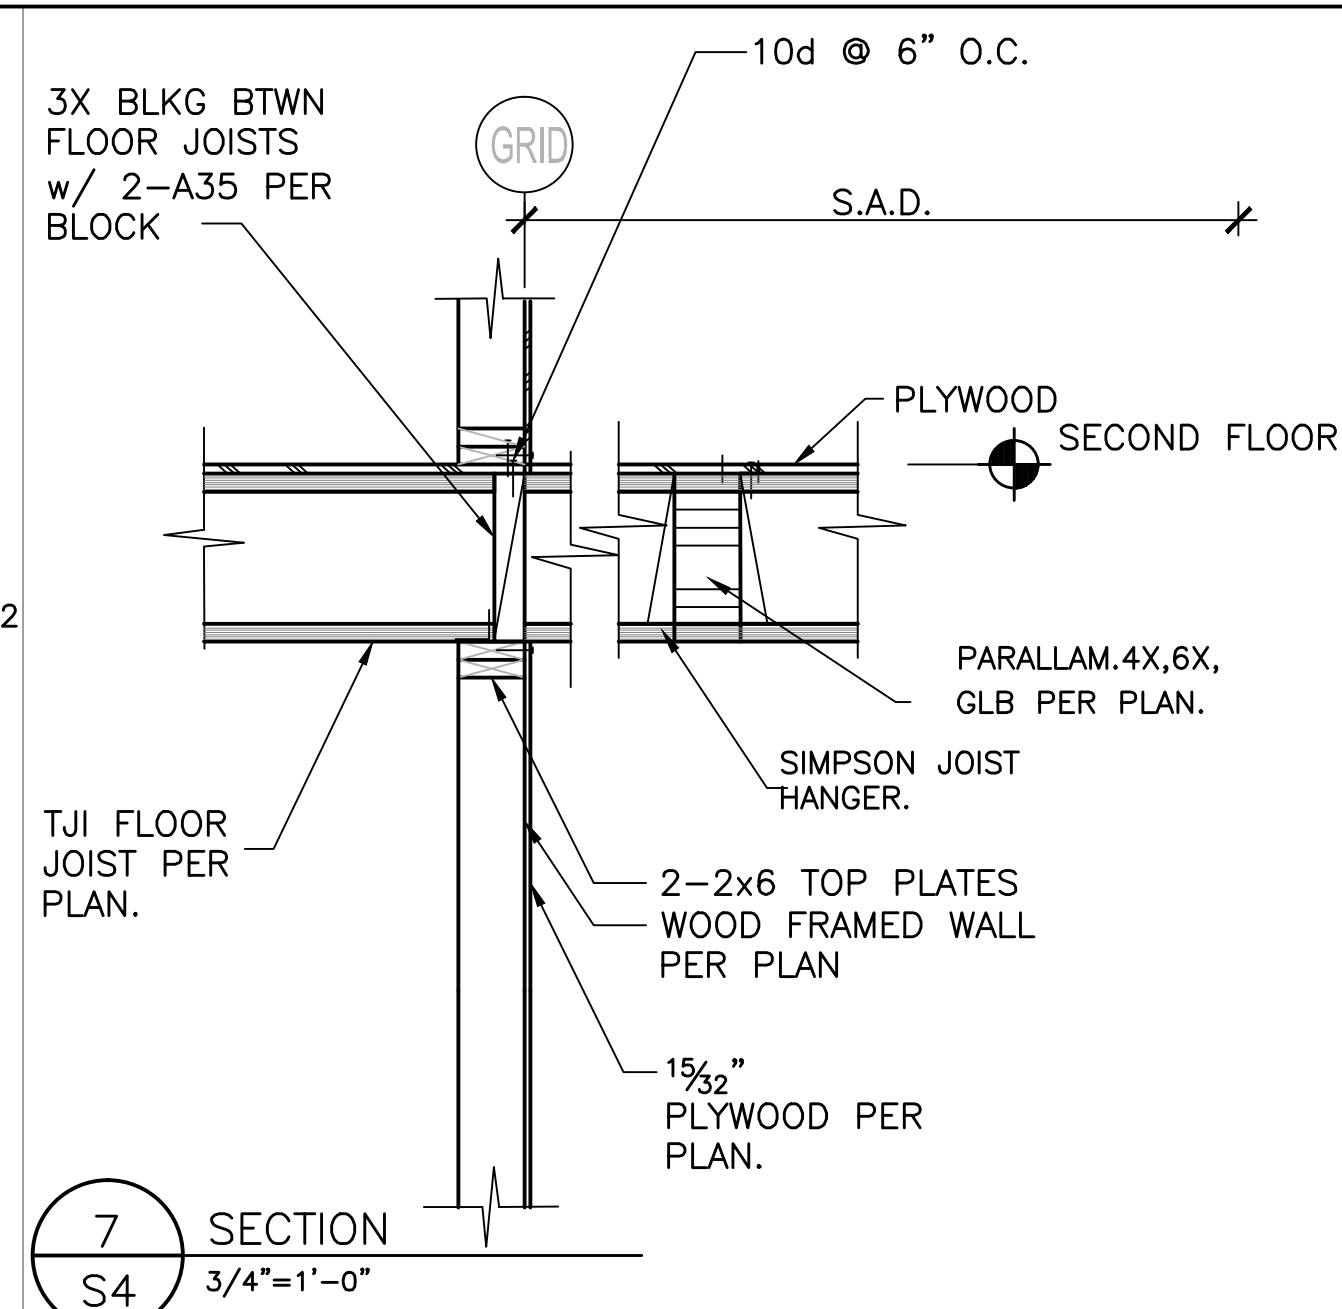
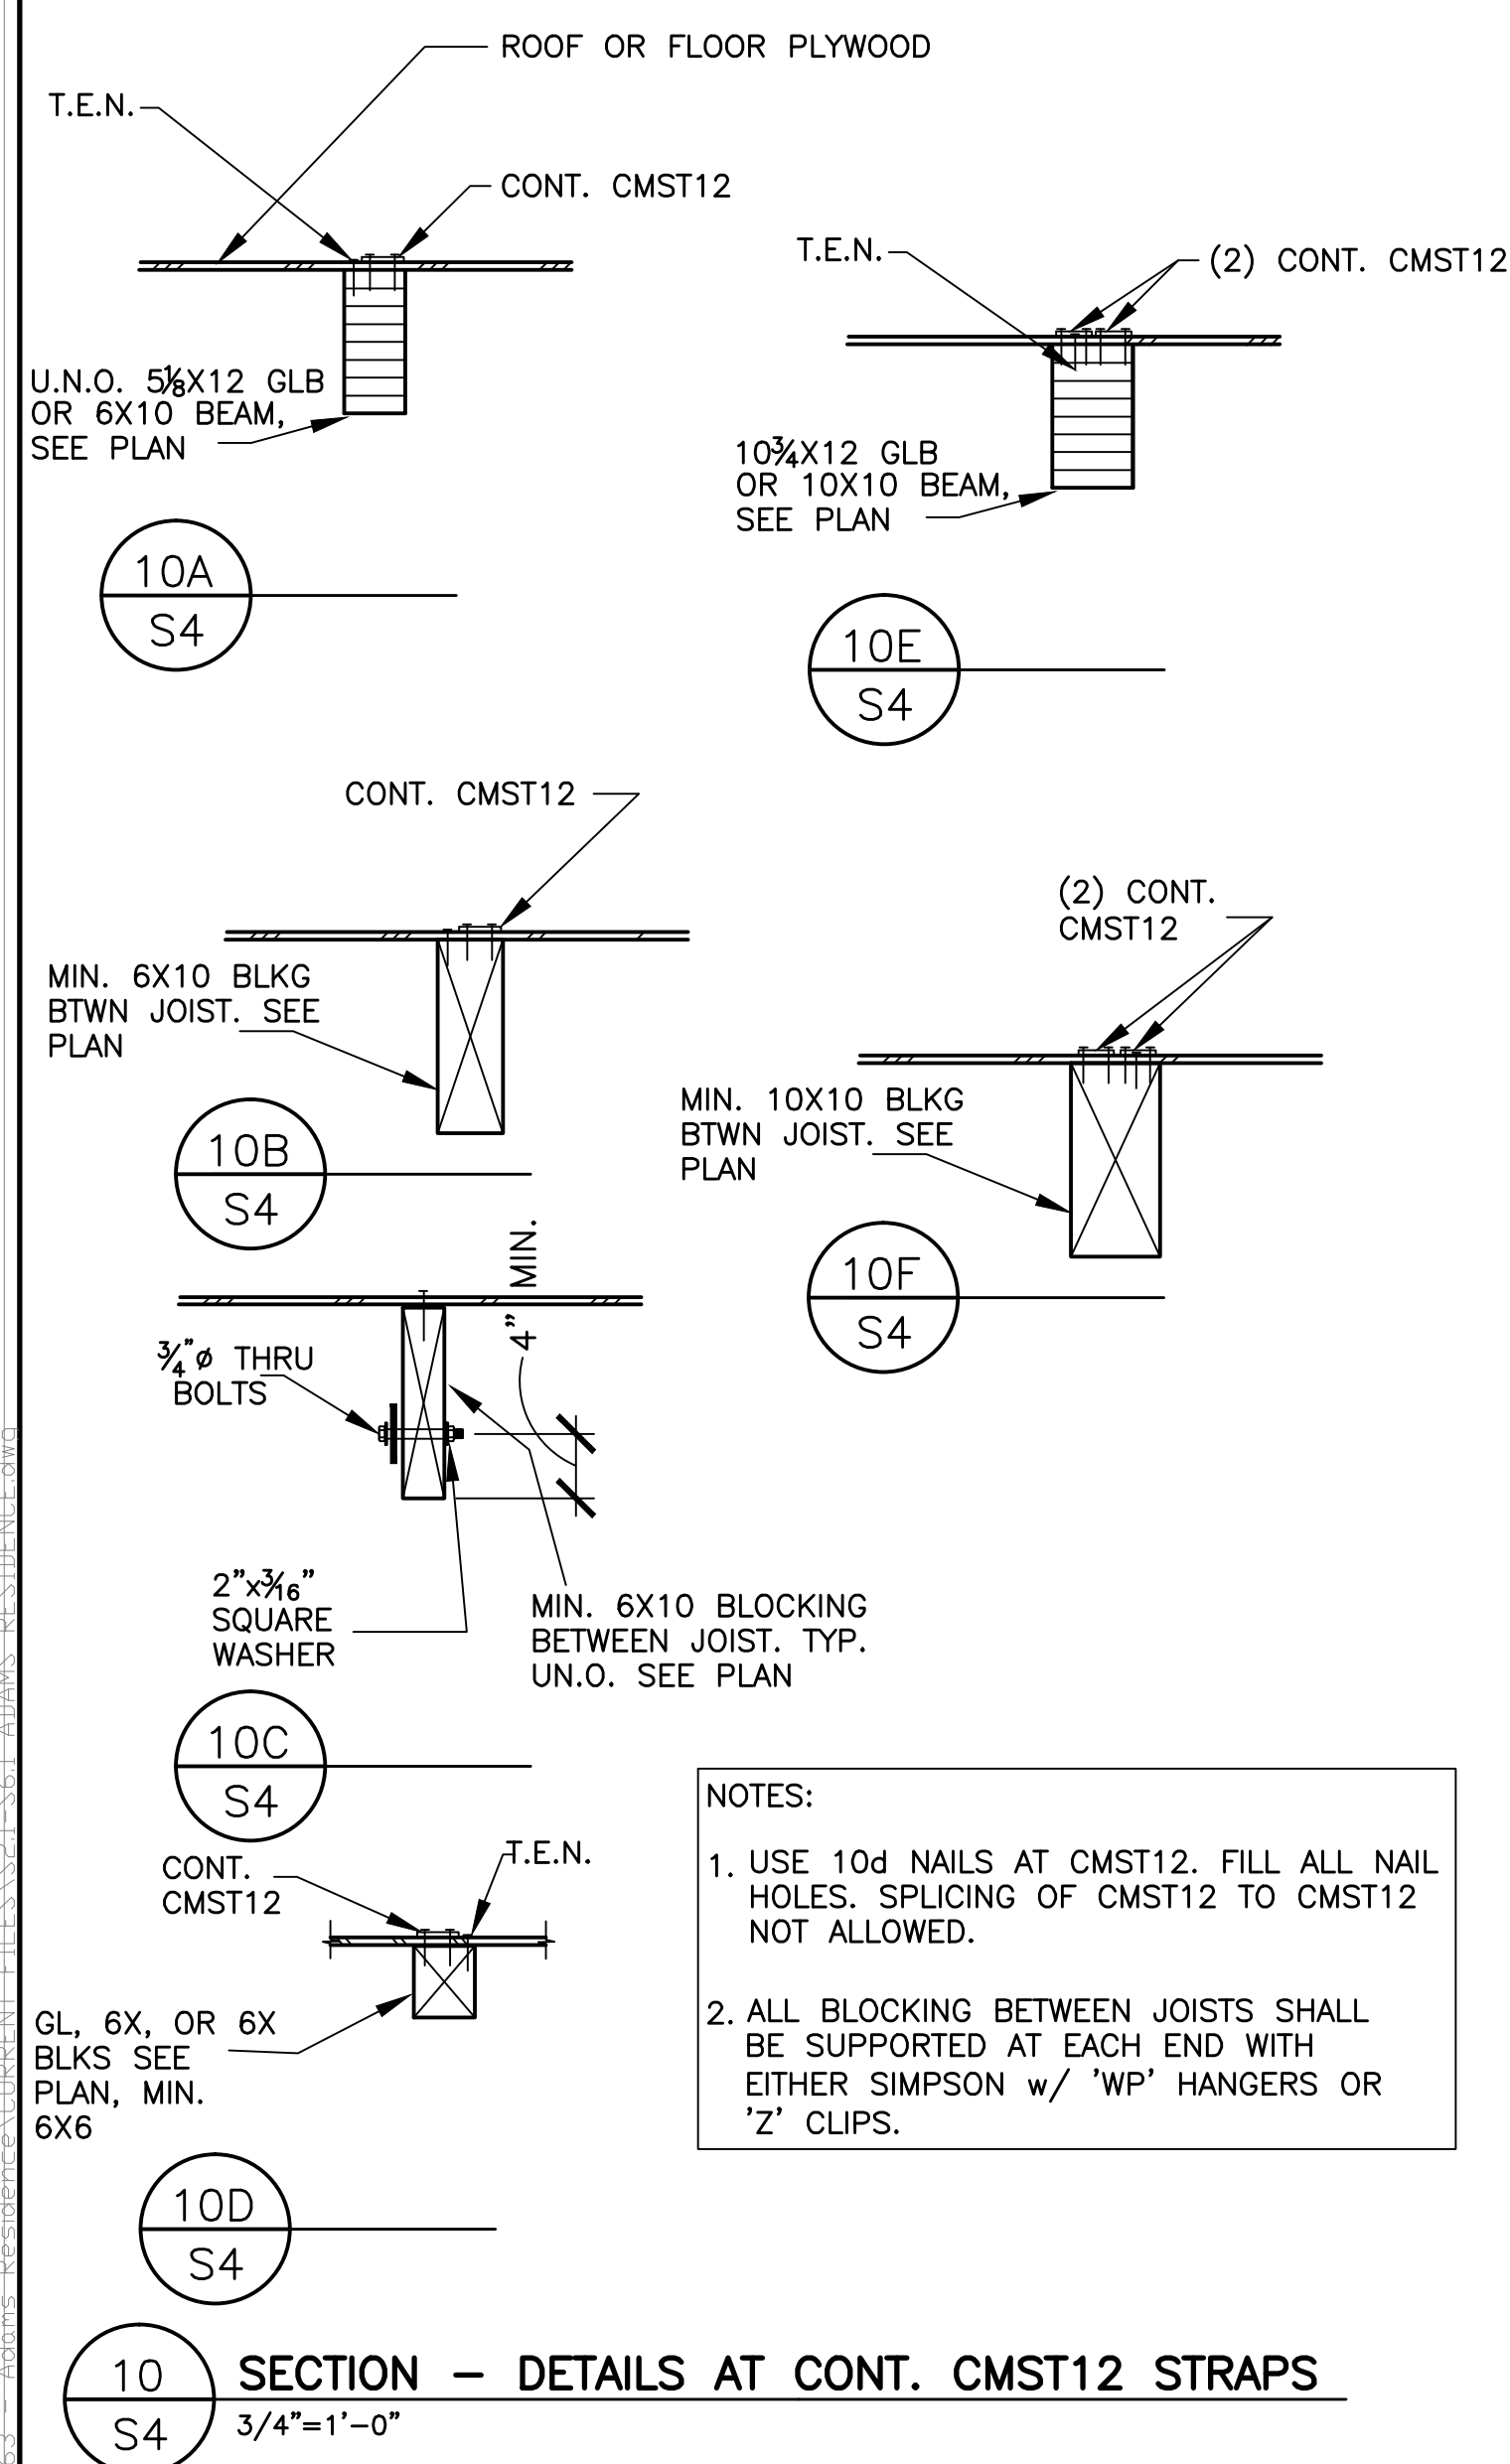
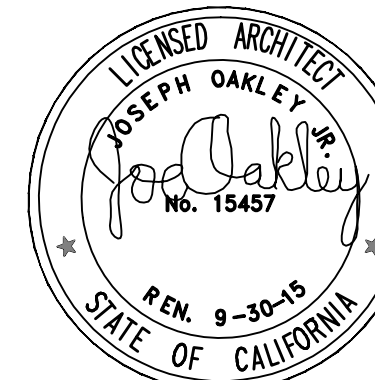


RESIDENCE FOR
MR. CARL ADAMS

OAKLEY & OAKLEY
ARCHITECTS & ENGINEERS
7700 EDGEWATER DRIVE, STE. 615
OAKLAND, CA 94621
510.562.6028
FAX 510.562.6043

STRUCTURAL ENGINEERS:
OAKLEY & OAKLEY
7700 EDGEWATER DRIVE, SUITE 615
OAKLAND, CA 94621
Phone: 510-562-6028
Fax: 510-562-6043

CALIFORNIA GREEN CONSULTANT:
HASFRA BURT, AIA
2511 CASTRO VALLEY BLVD., SUITE 109
CASTRO VALLEY, CA 94546
510-830-4794

[illegible]

OWNER:
MR. CARL ADAMS
6333 JERILYNN ANENUE
RICHMOND, CA 94806

STRUCTURAL FRAMING DETAILS

Project number	2013-63
Date	1/17/2014
Drawn by	STAFF
Checked by	J.C

S4

Scale	AS NOTED
-------	----------