

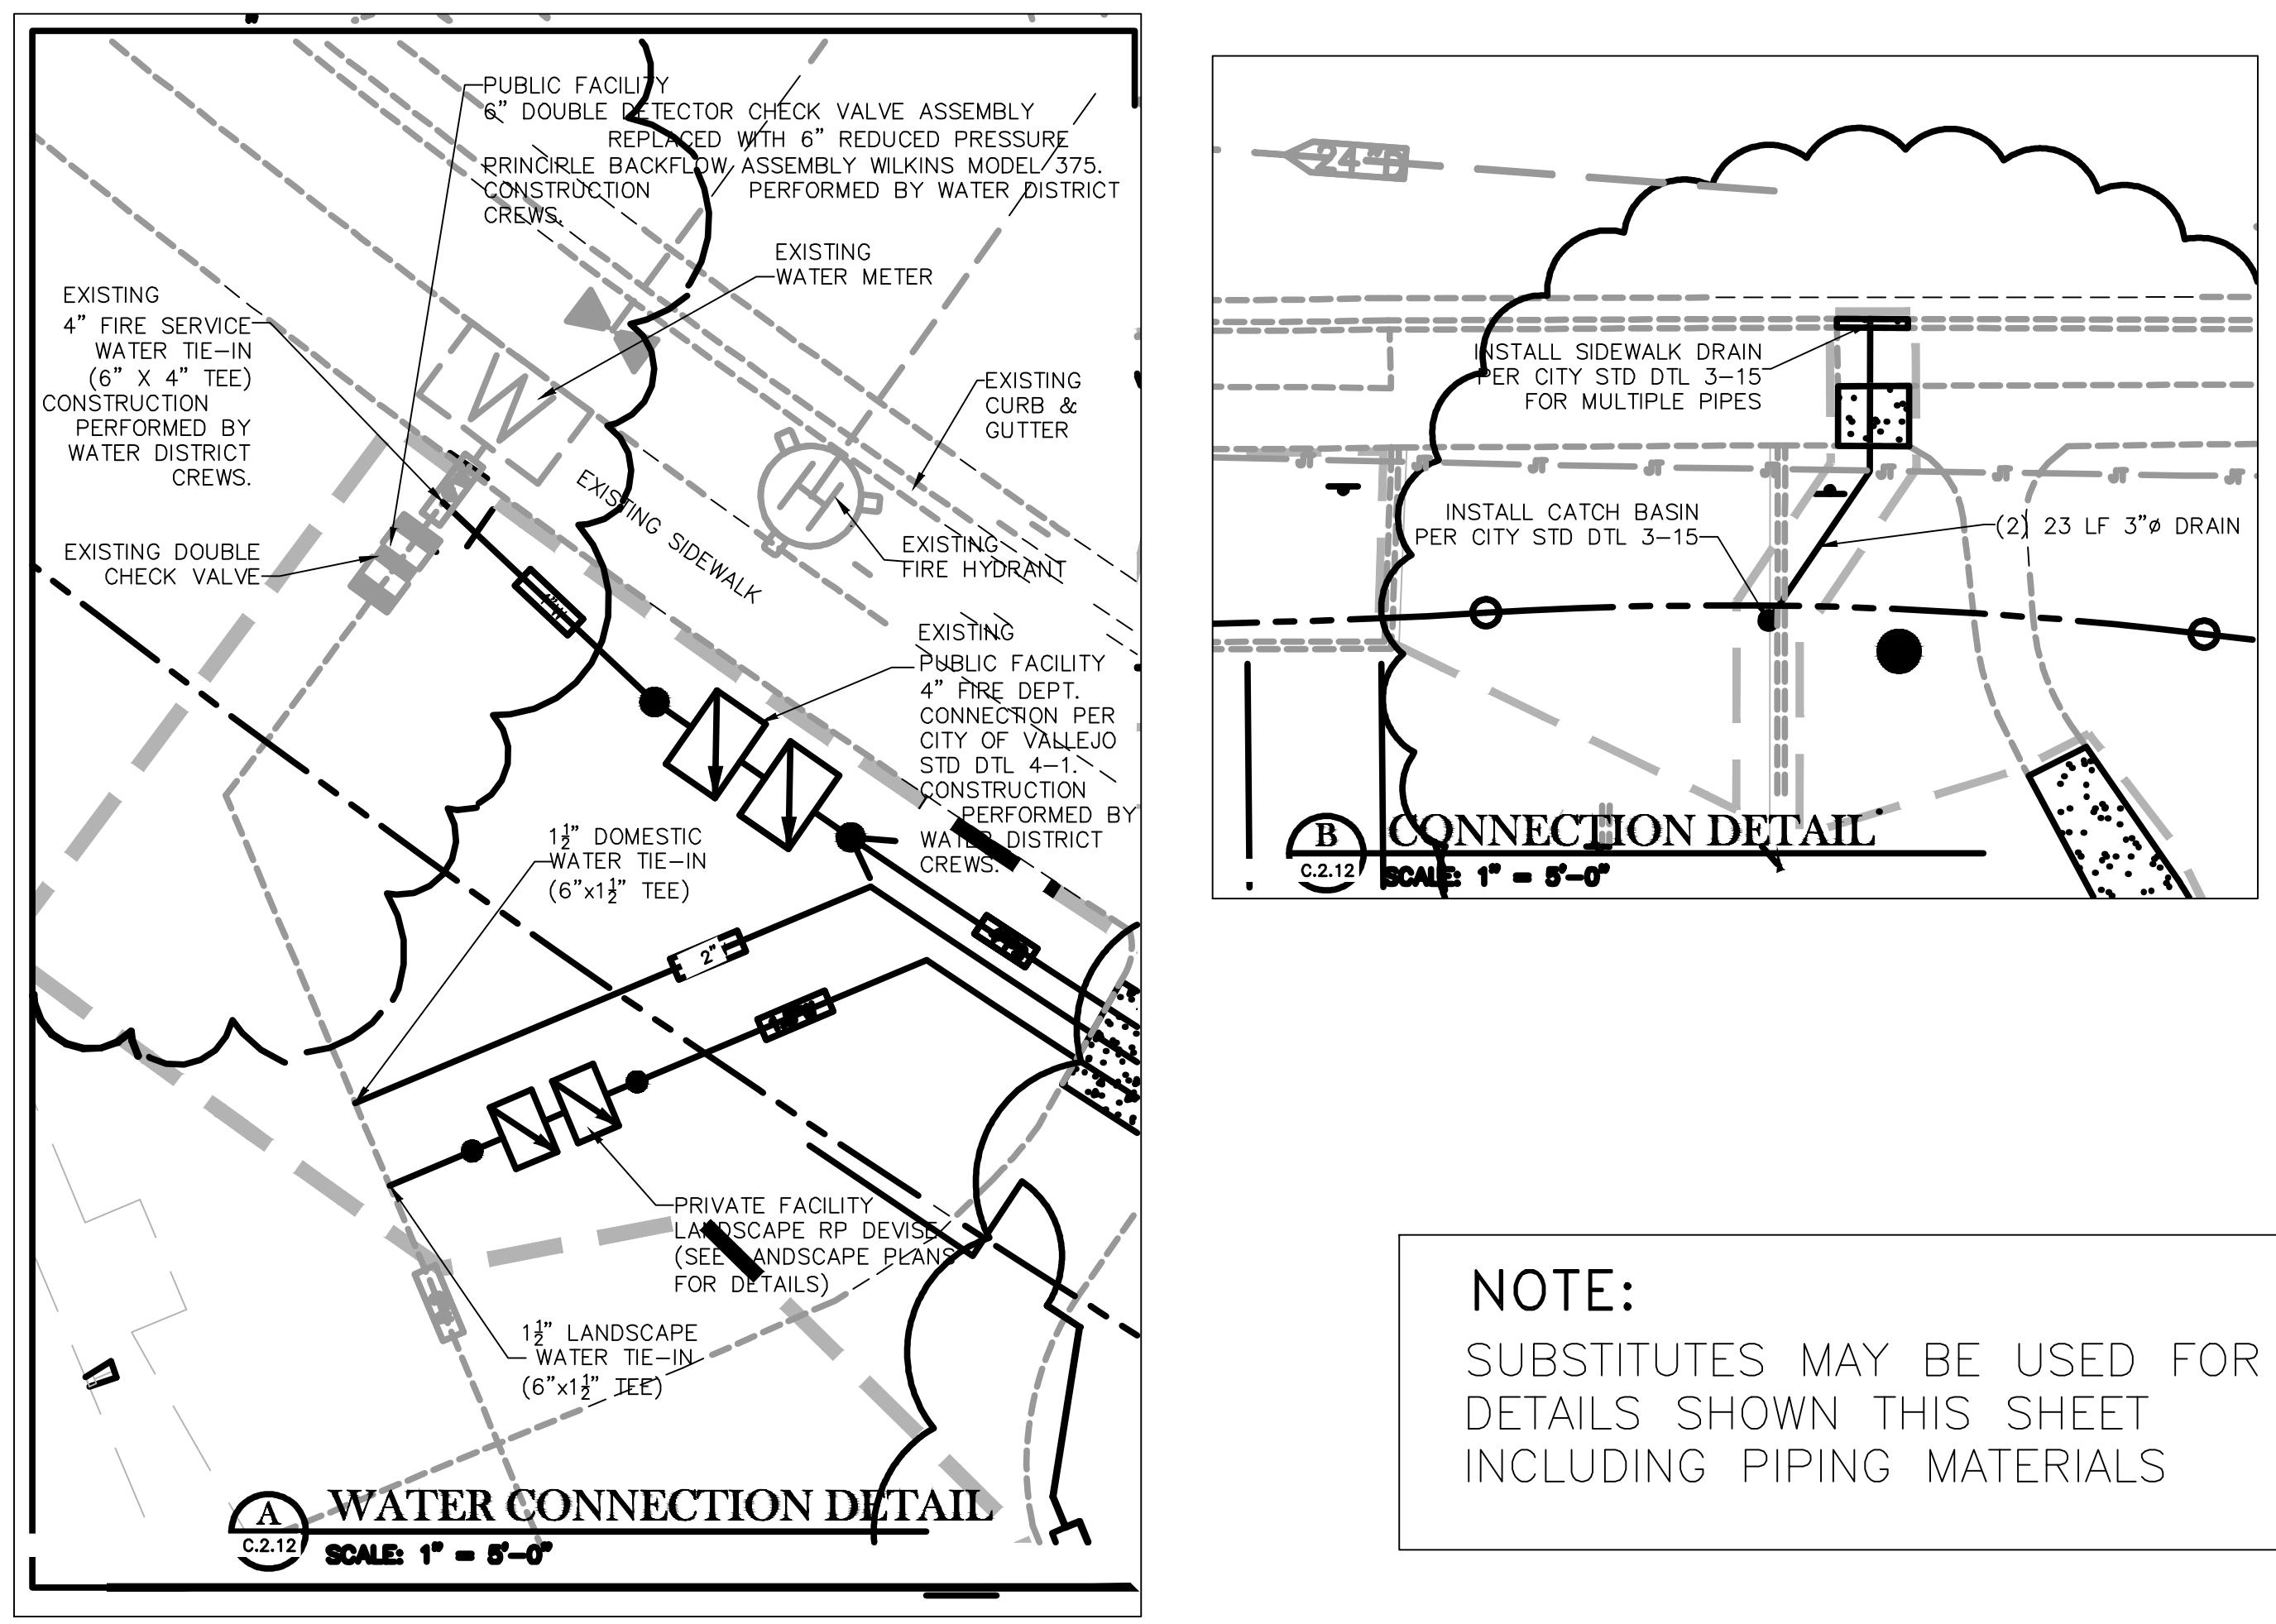


STORM DRAIN PIPE MATERIAL ALTERNATES AS FOLLOWS OR AS SPECIFICALLY IDENTIFIED ON THE PLANS	
SIZE	MATERIAL
3"	PVC SCHEDULE 40, GALV. STEEL PIPE
6"	PVC C900, SDR 35, RCP CL III, HDPE
8"	PVC C900, SDR 35, RCP CL III, HDPE
12"	PVC C900, SDR 35, RCP CL III, HDPE
PRIVATE SANITARY SEWER PIPE MATERIAL ALTERNATES AS FOLLOWS OR AS SPECIFICALLY IDENTIFIED ON THE PLANS	
SIZE	MATERIAL
6"	PVC SDR-26
WATER PIPE MATERIAL ALTERNATES AS FOLLOWS OR AS SPECIFICALLY IDENTIFIED ON THE PLANS	
SIZE	MATERIAL
1" WATER (PRIVATE)	PVC SCH80
4" FIRE SERVICE (PRIVATE)	PVC C905 CL200, DIP

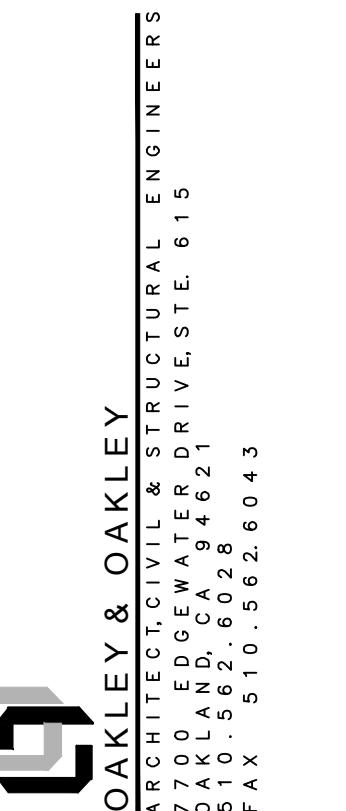

Avoid cutting underground utility lines. It's costly.
Call before you Dig
1-800-227-2600

UNDERGROUND SERVICE ALERT (USA)
 NOTICE TO CALL A MIN.
 48 HOURS PRIOR TO
 CONSTRUCTION.

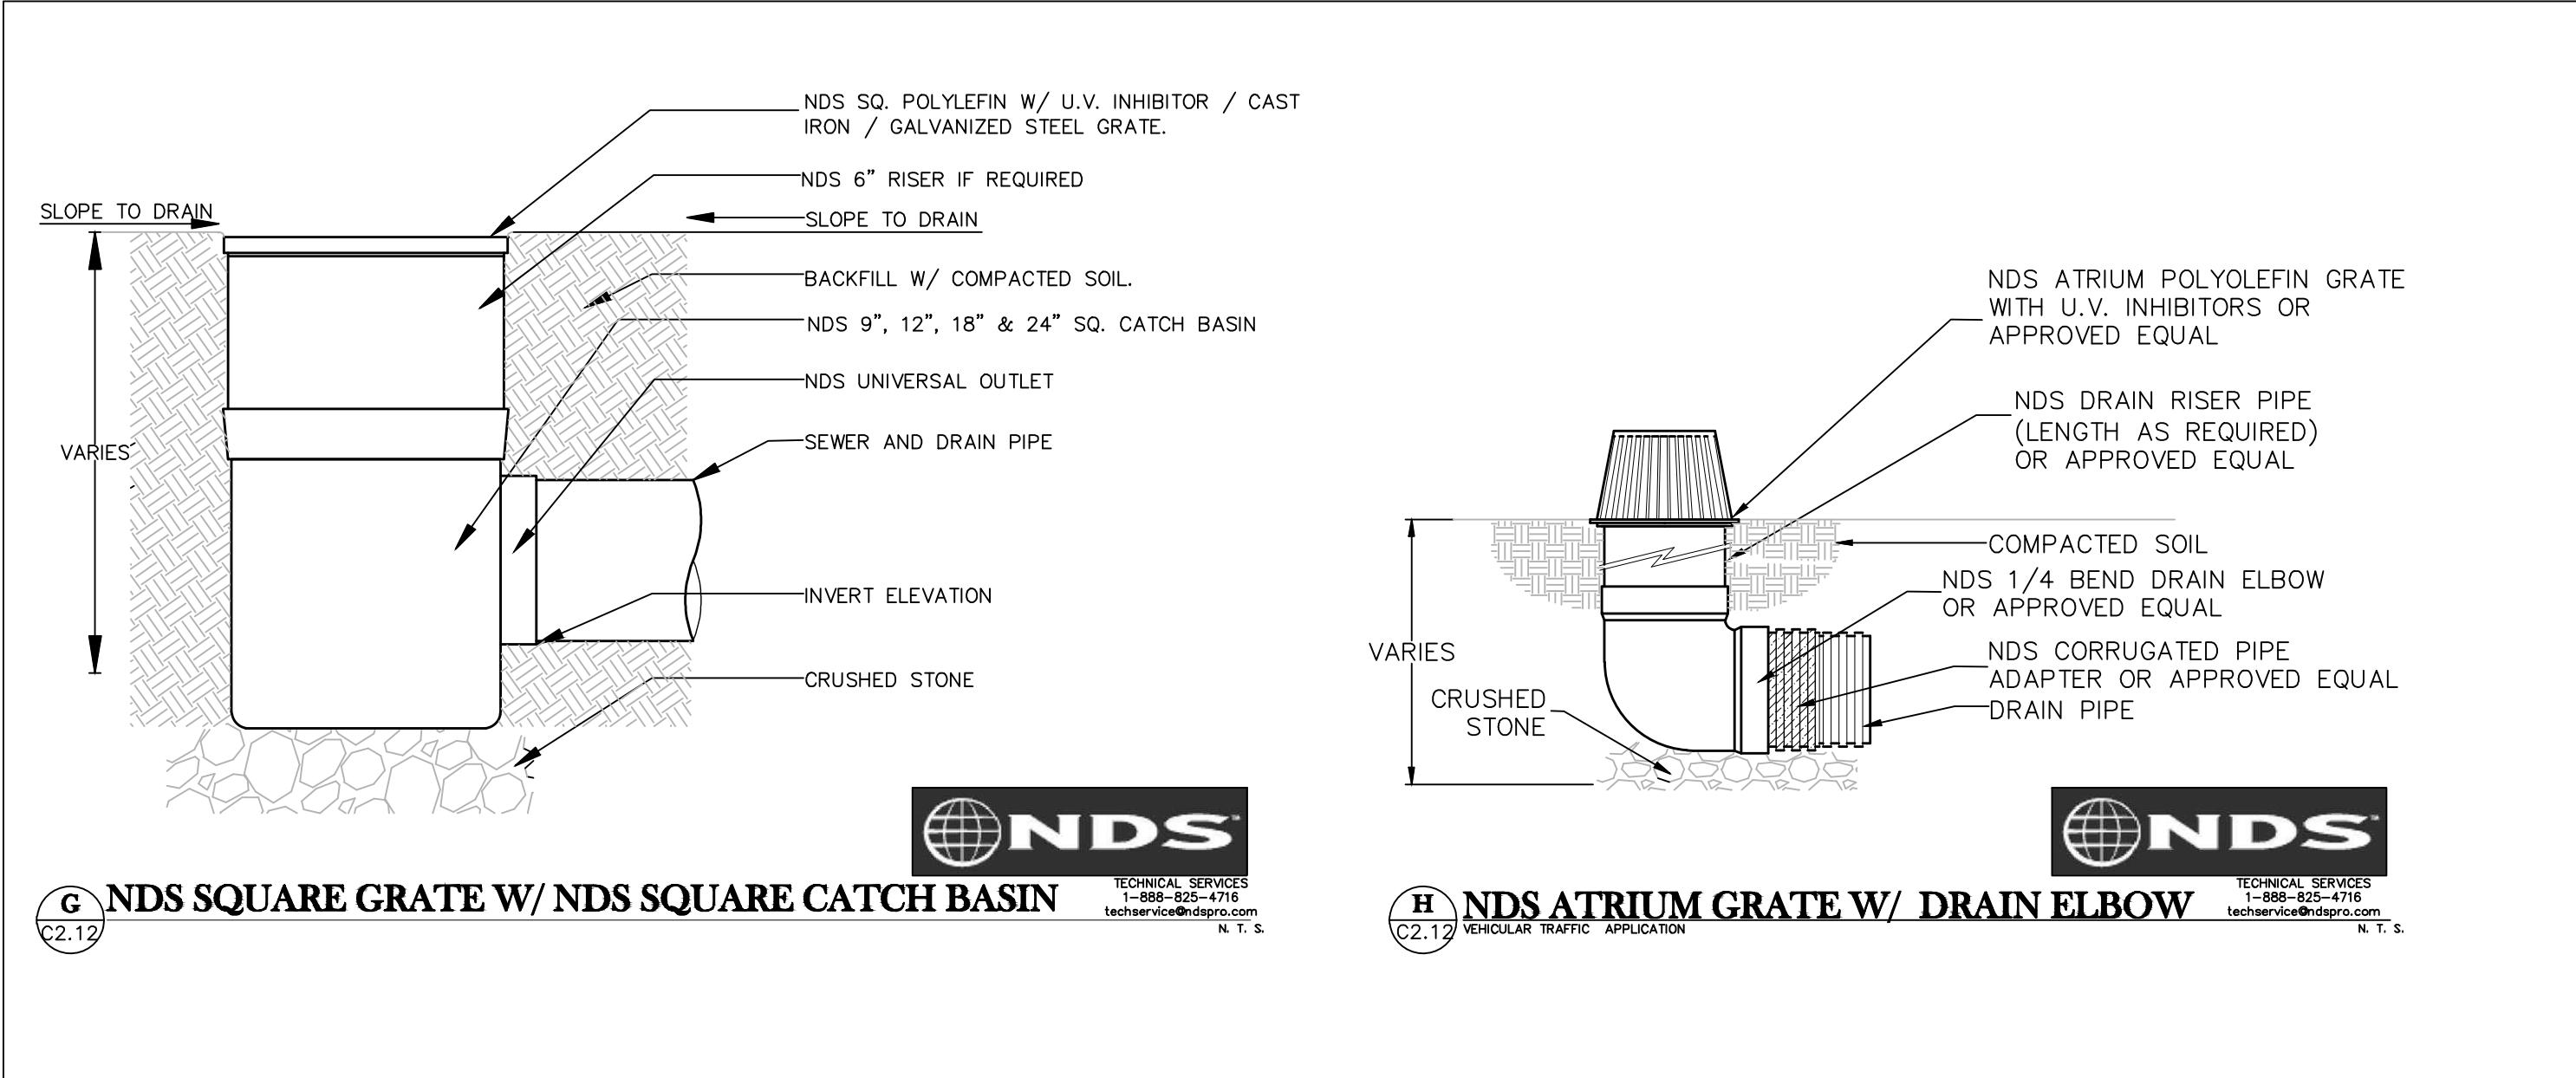

TYPICAL DETAILS

PROJECT TITLE: COMMUNITY CENTER
 DRAWING TITLE: HARBOR PARK APARTMENTS
 969 PORTER STREET, VALLEJO, CA 94560

Date: 05/16/2013
 Scale: AS NOTED
 Drawn: STAFF
 Checked: RY
 Job No.: 2011-09
 Sheet:

C2.12
 OF Sheets