
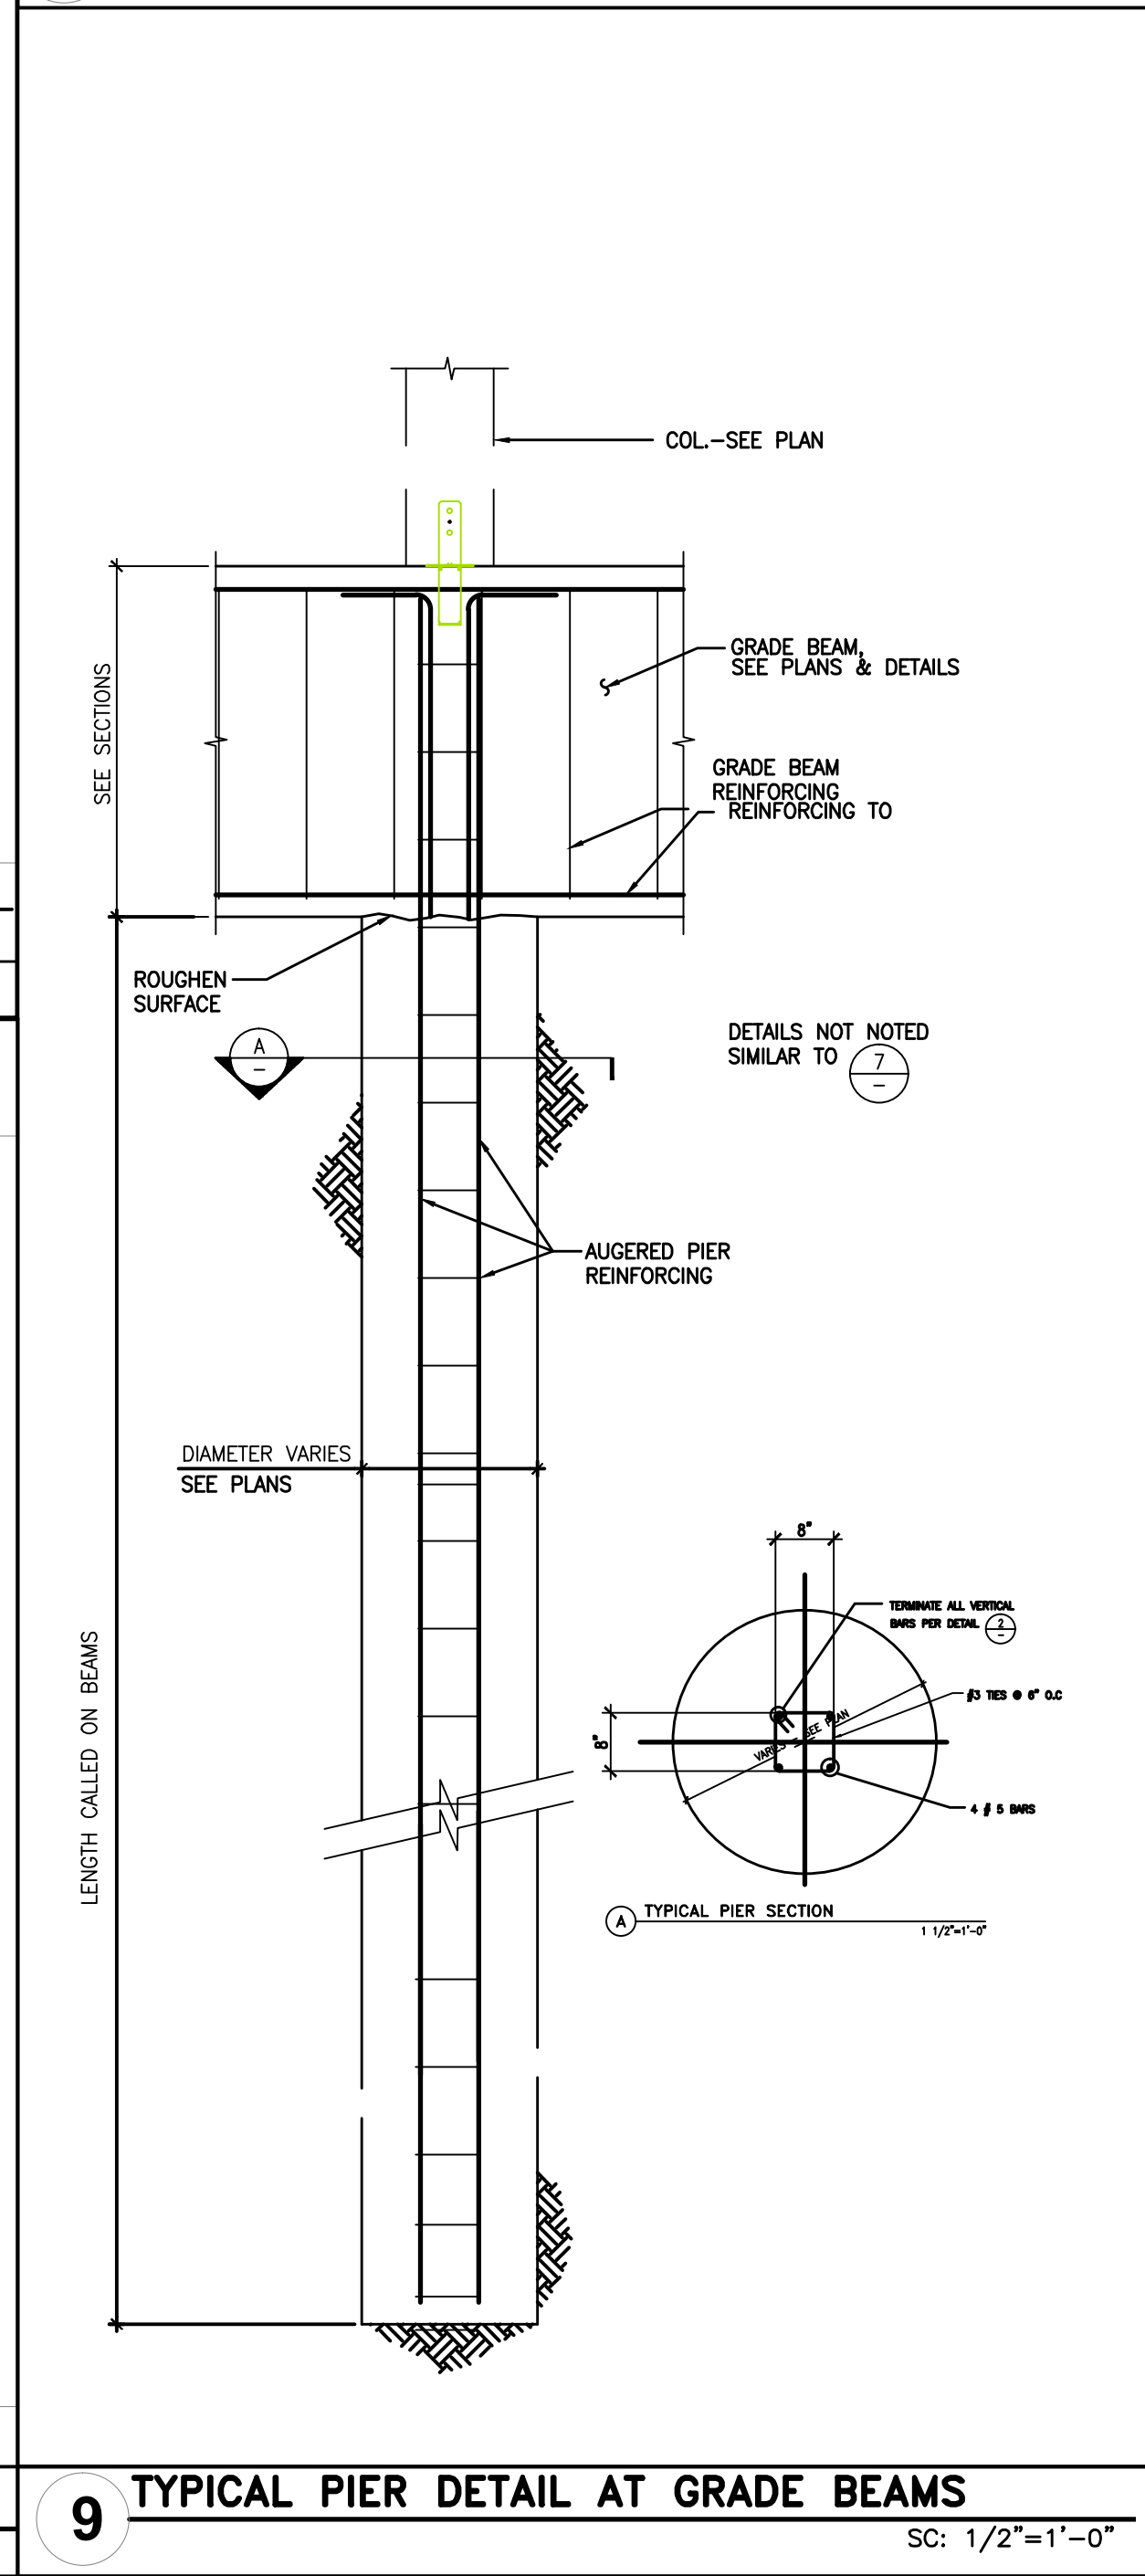
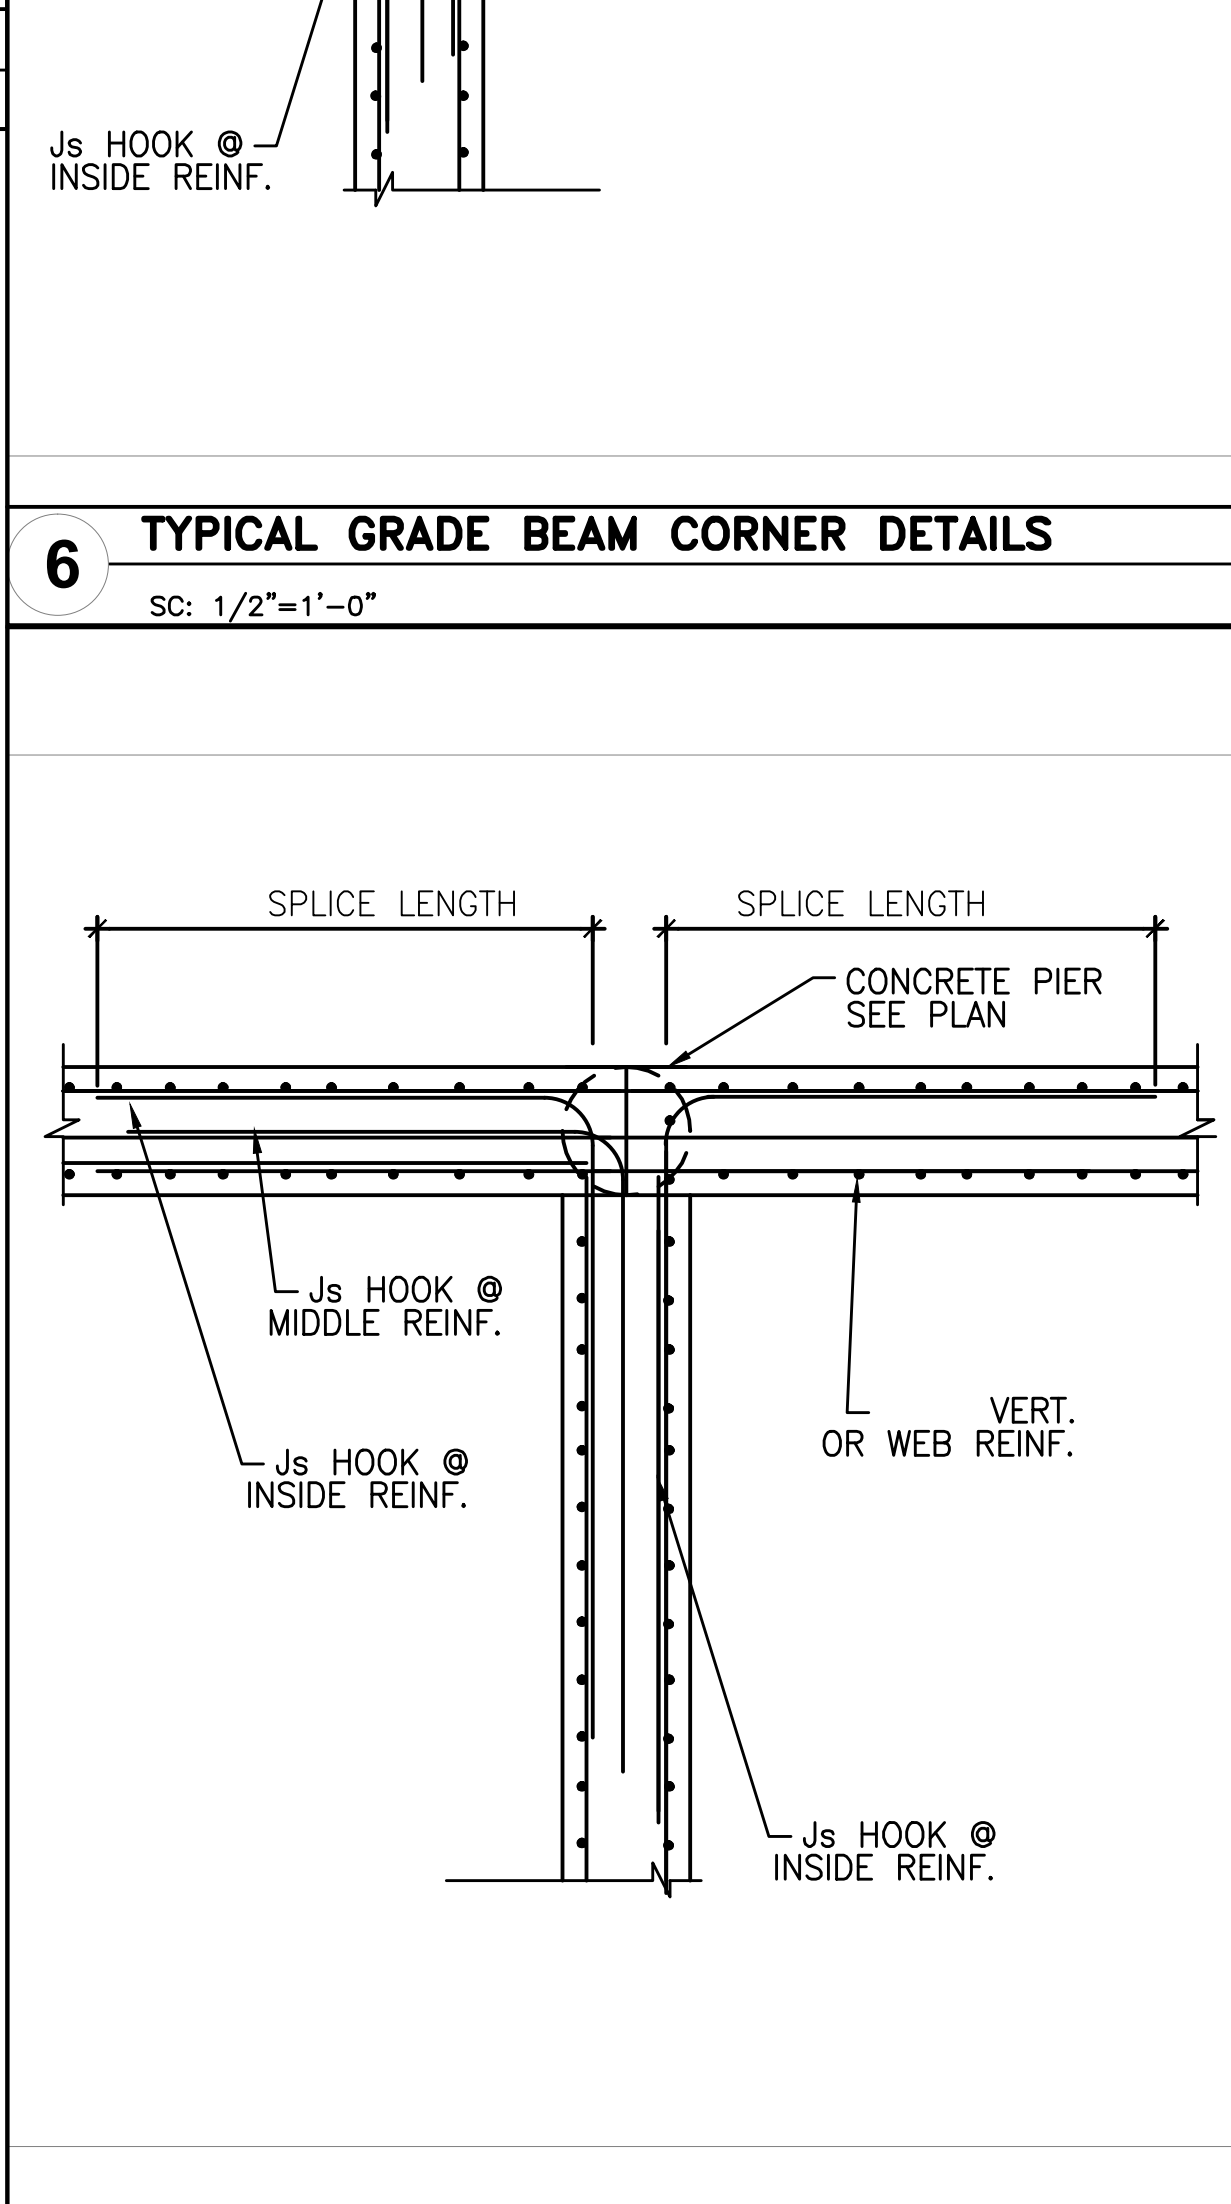
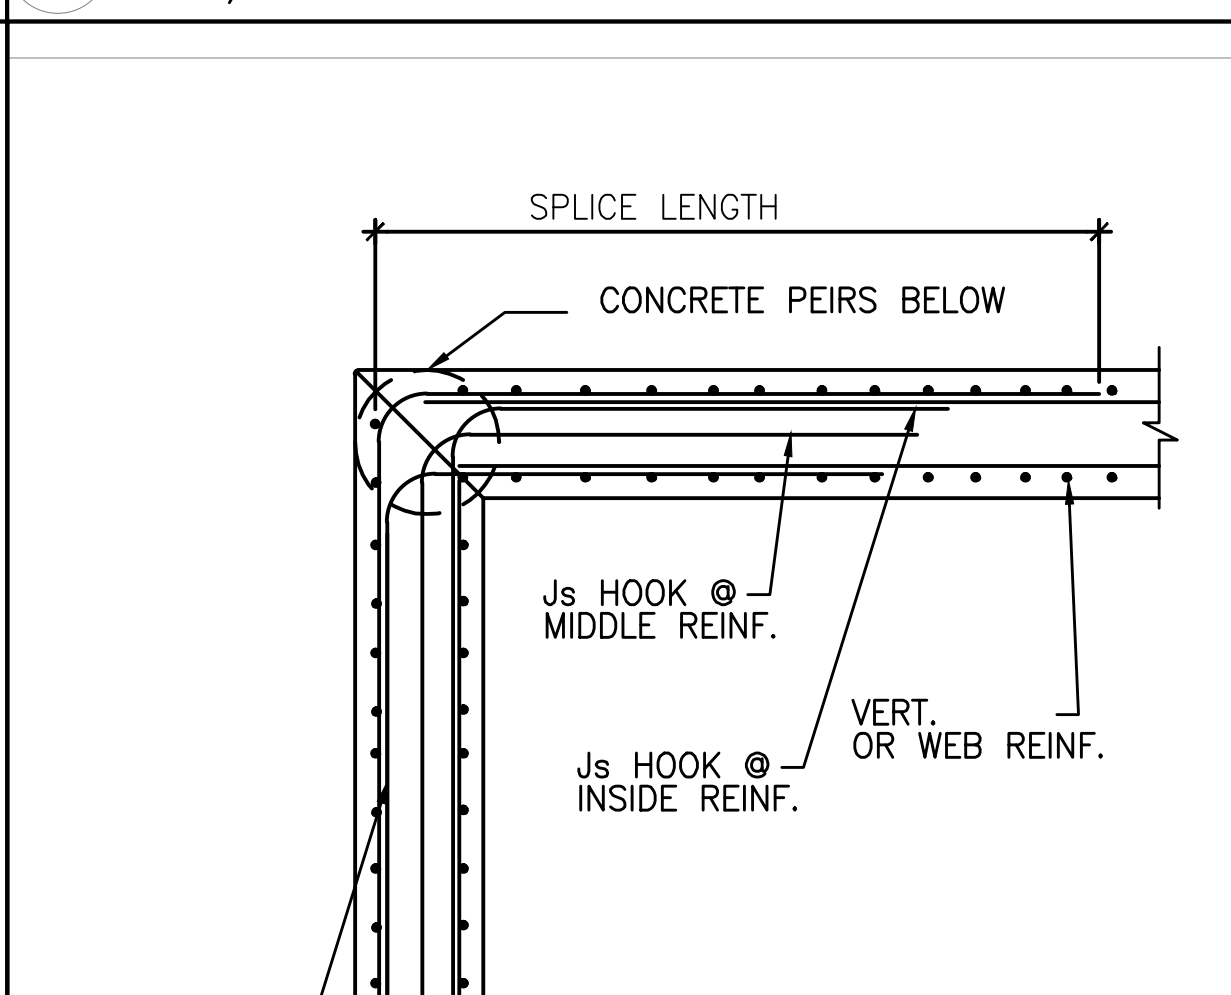


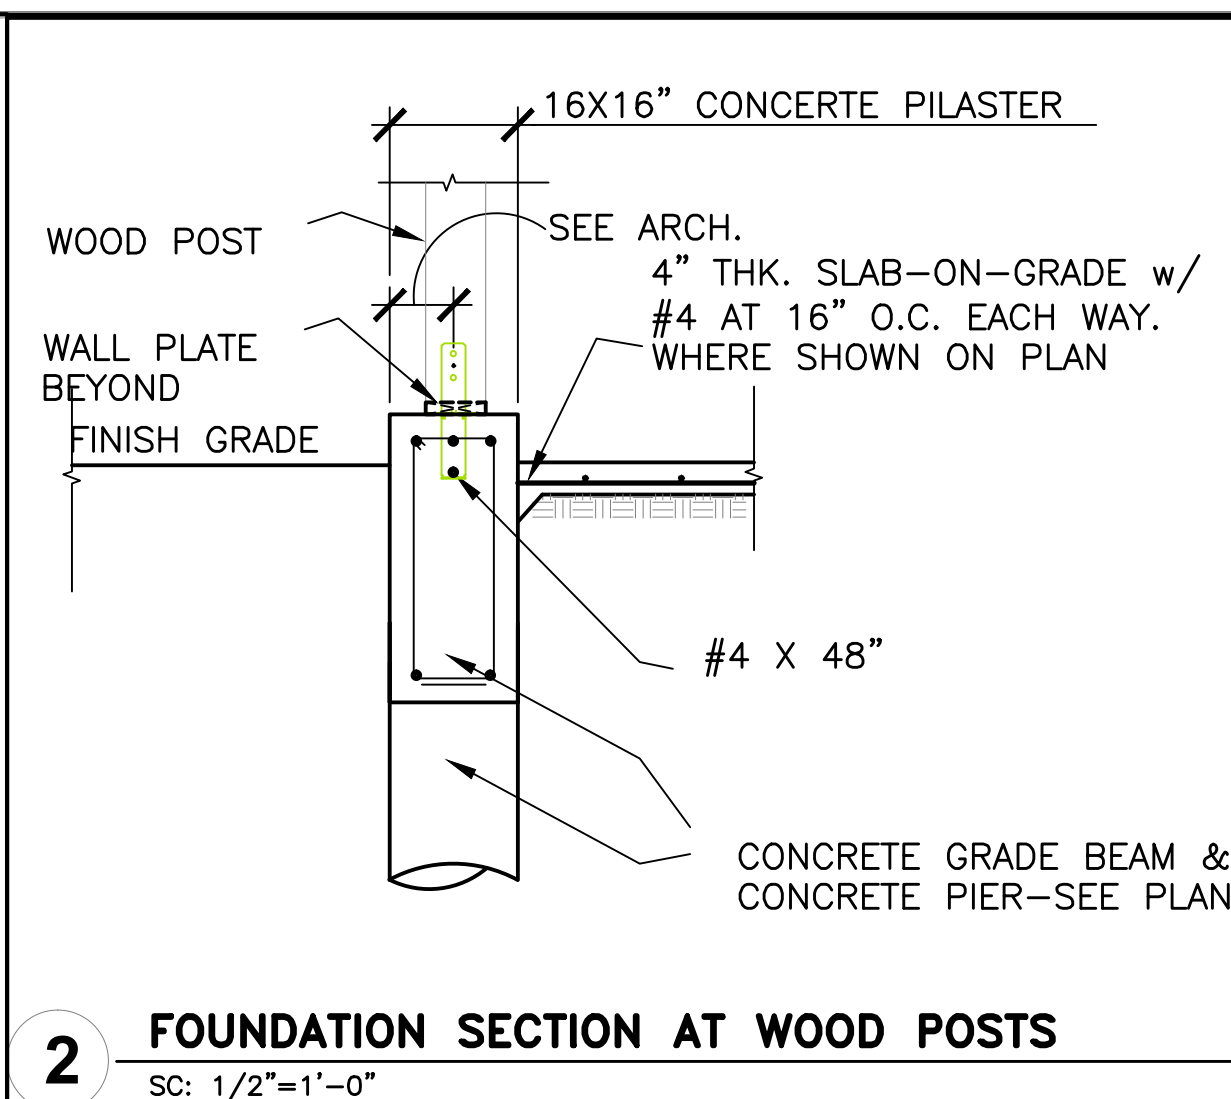

10 STEP AT GRADE BEAM

11 HARDY POST ANCHOR DETAILS

Scale	AS NOTED
-------	----------