


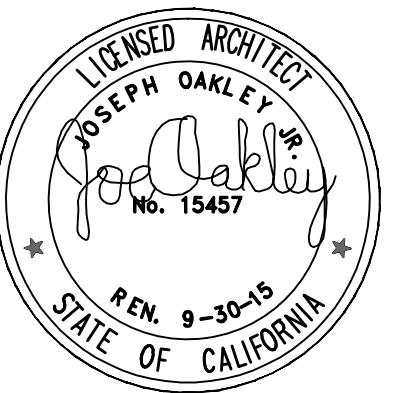

OAKLEY & OAKLEY
ARCHITECTS & ENGINEERS
700 EDGEWATER DRIVE, STE. 615
OAKLAND, CA 94621
510.562.6028
FAX 510.562.6043

STRUCTURAL ENGINEERS:
OAKLEY & OAKLEY
7700 EDGEWATER DRIVE, SUITE 615
OAKLAND, CA 94621
Phone: 510-562-6028
Fax: 510-562-6043

CALIFORNIA GREEN CONSULTANT:
HASFRA BURT, AIA
2511 CASTRO VALLEY BLVD., SUITE 109
CASTRO VALLEY, CA 94546
510-830-4794

[illegible]

OWNER:
MR. CARL ADAMS
6333 JERILYNN ANENUE
RICHMOND, CA 94806

Project number	2013-63
Date	1/17/2014
Drawn by	STAFF
Checked by	J.O.

Scale	AS NOTED
-------	----------


A. ALL DIMENSIONS ARE TO FACE OF STUD OR CENTERLINE OF PARTITION WALL, INTERIOR COLUMN/ WINDOW/ DOOR UNLESS OTHERWISE NOTED.

B. FOR DOOR AND WINDOW KEYS REFER TO DOOR AND WINDOW SCHEDULE. SEE AXX.X

C. PROVIDE WD. BLOCKING BEHIND GYPSUM BD. PARTITION FOR ATTACHMENT FOR ALL FIXTURE, FITTINGS, ART WORK & ACCESSORIES.

D. PROVIDE WD. BLOCKING AT CEILING FOR BLINDS AT WINDOW WHERE REQUIRED.

	Date	1/17/2014
	Drawn by	STAFF
	Checked by	J.O.
	S3	
	Scale	AS NOTED

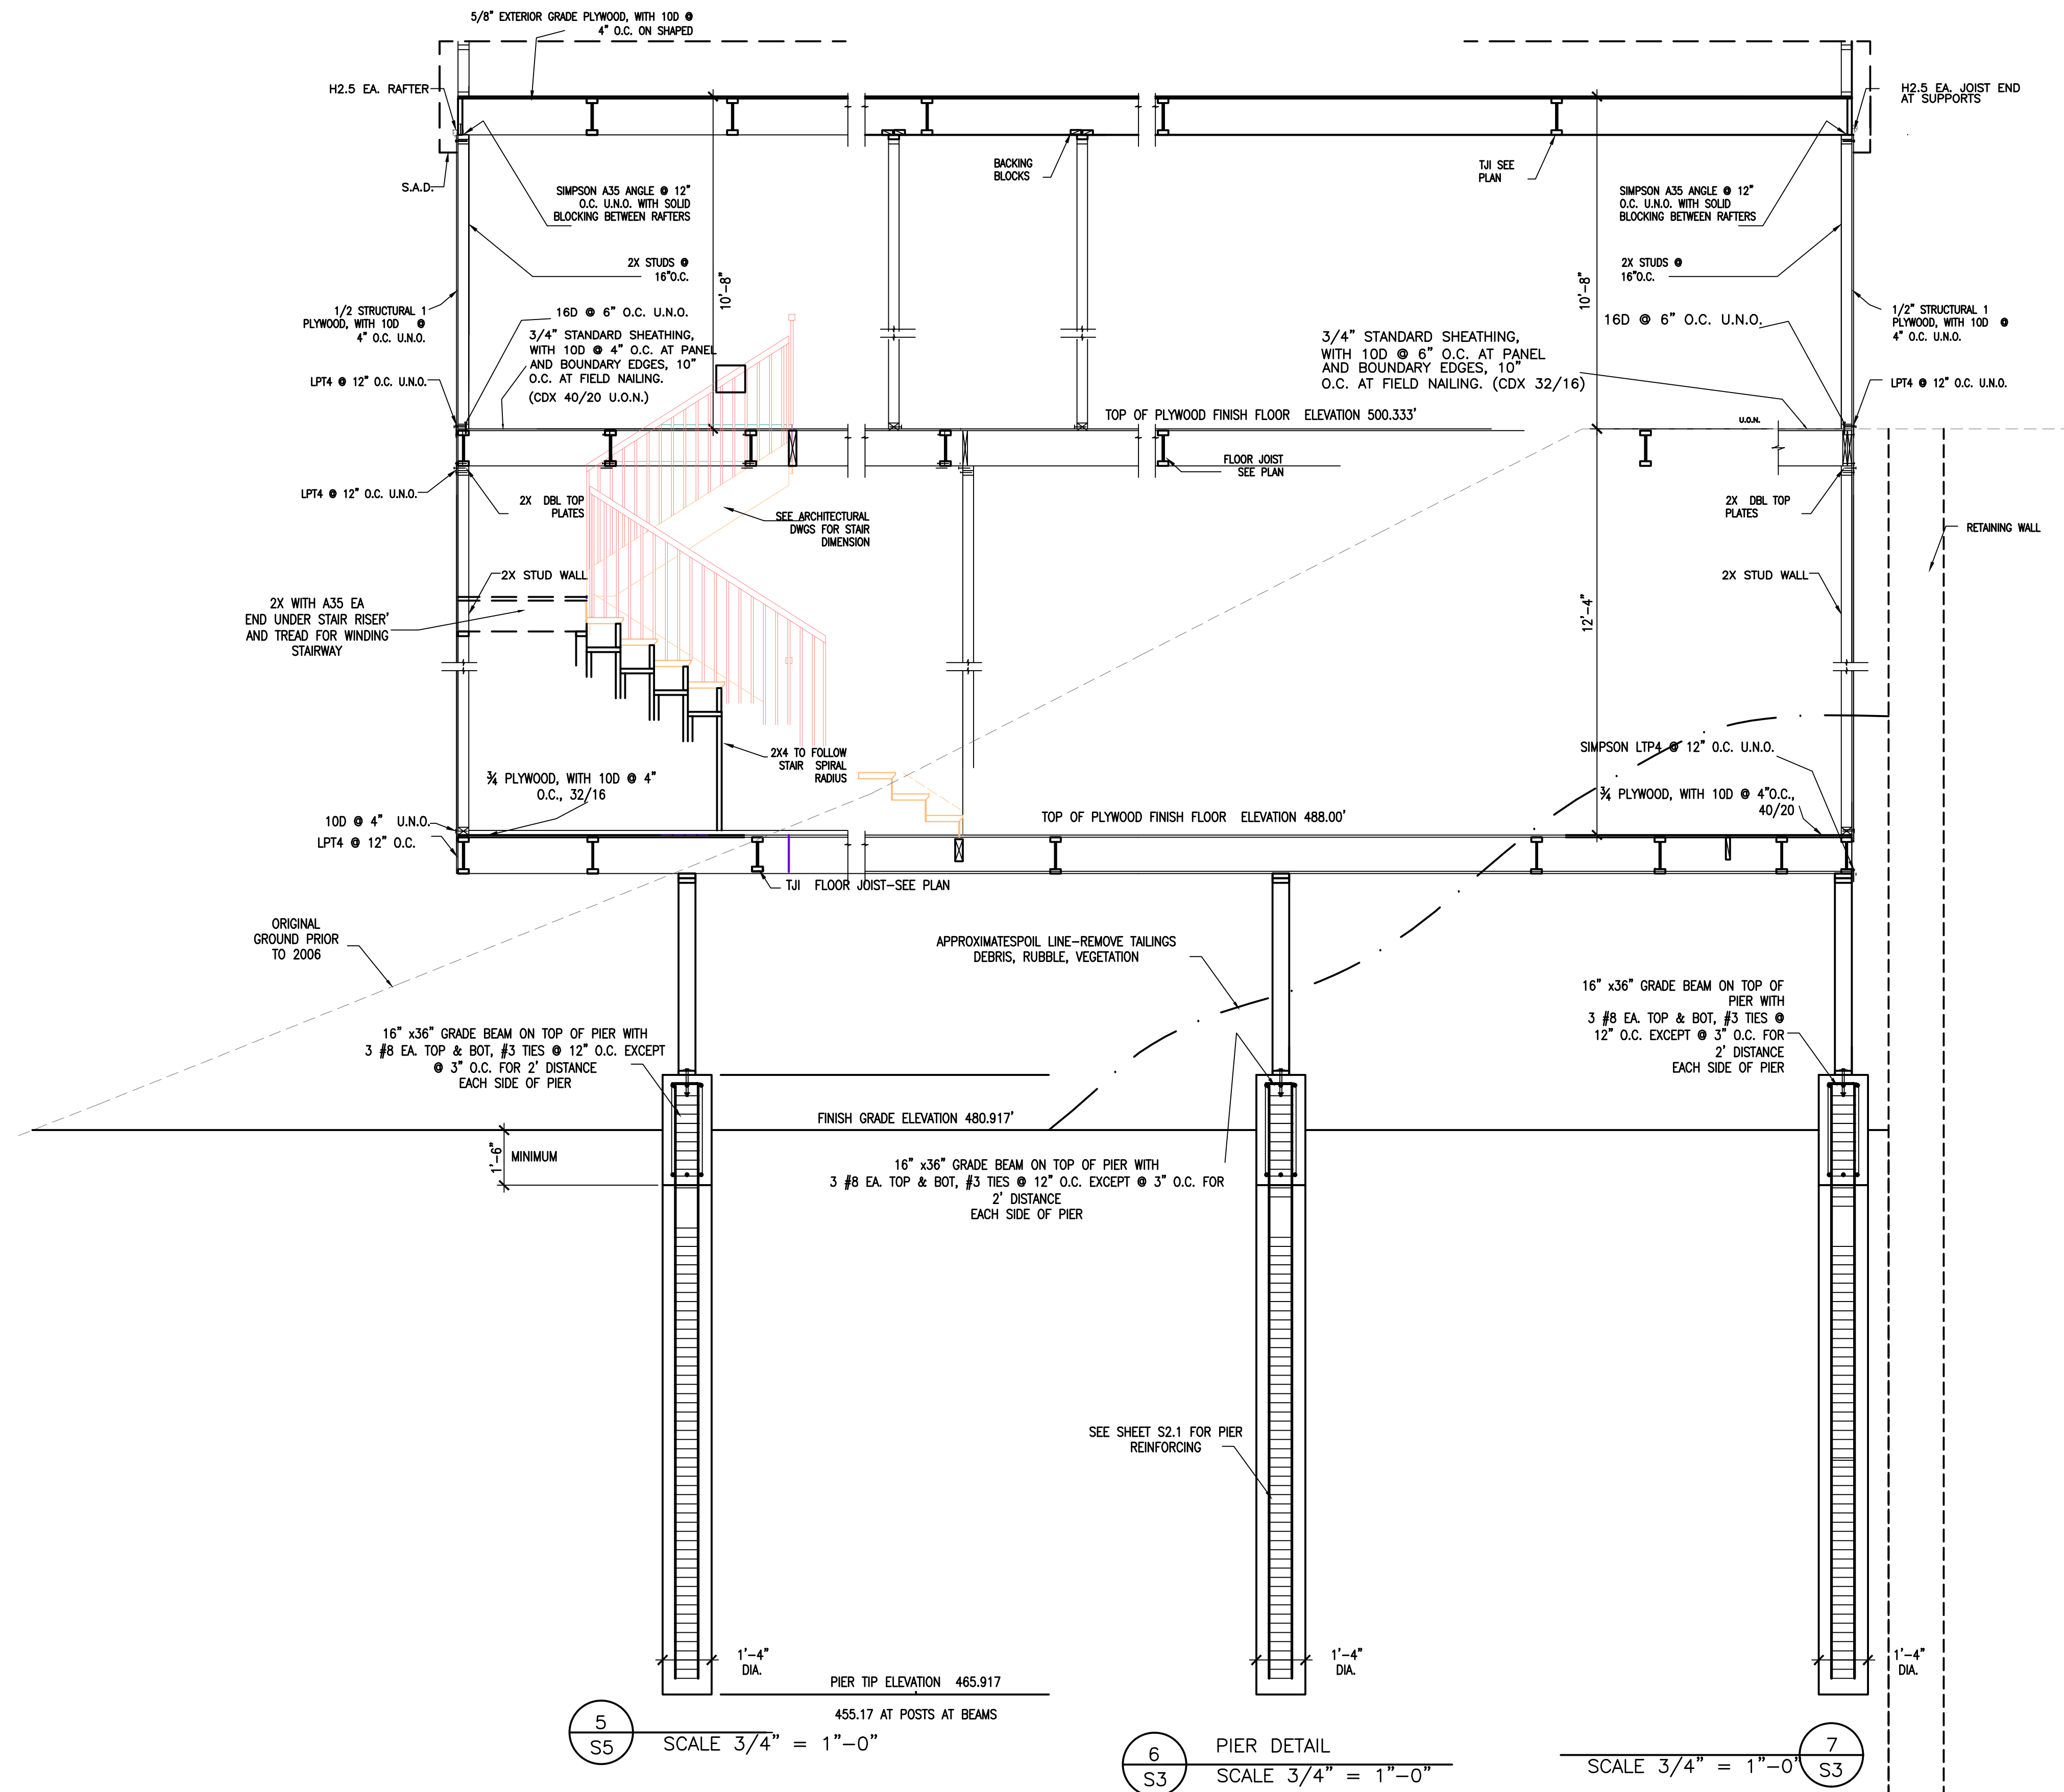

AA SCALE: $\frac{1}{2}'' = 1'-0''$