
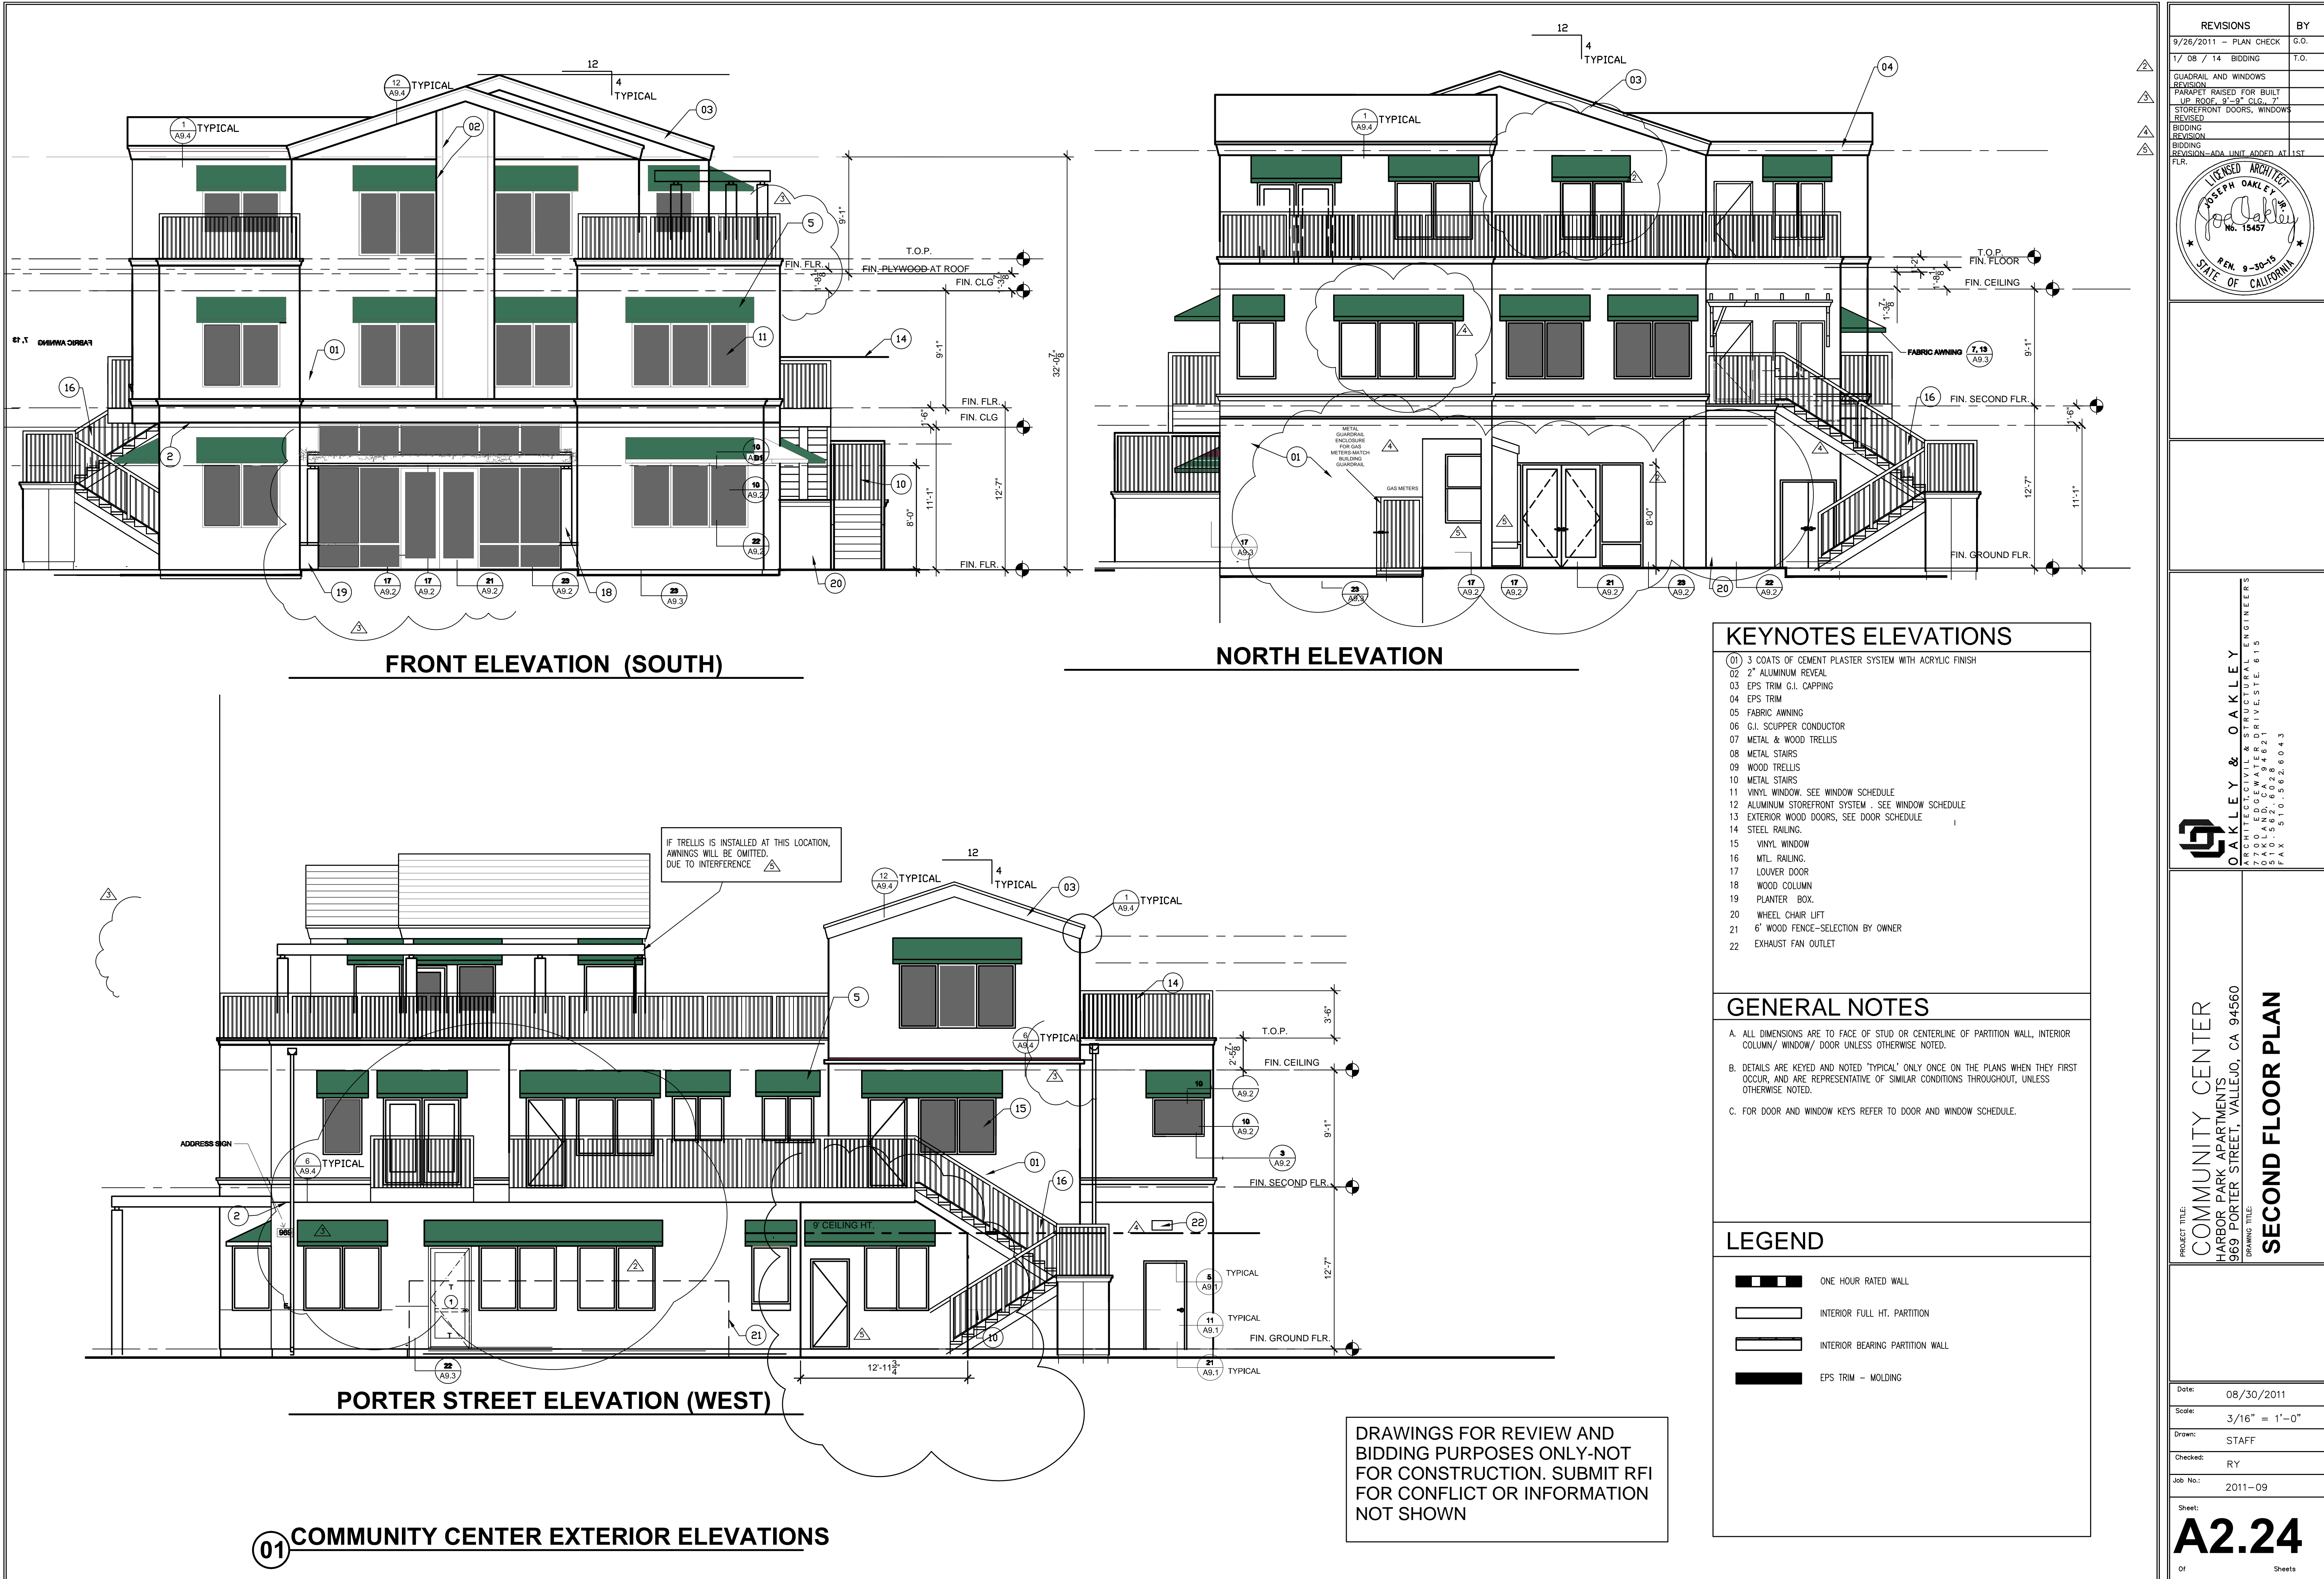


Mar 28, 2014 - 7:14am Z:\Year 2011 Jobs\2011-09.3 - Community Bldg\Drawings\ARCHITECTURE\A221-A226 REVISED 3-26-2014.dwg

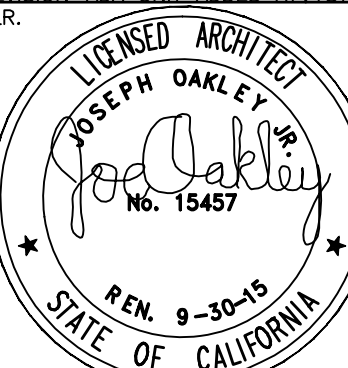

REVISIONS		BY
9/26/2011	PLAN CHECK	G.O.
1/ 08 / 14	BIDDING	T.O.
GUADRAIL AND WINDOWS REVISION		
PARAPET RAISED FOR BUILT UP ROOF, 9'-0" CLG. 7' STOREFRONT DOORS, WINDOWS REVISED		
BIDDING REVISION		
BIDDING REVISION-ADA UNIT ADDED AT 1ST FLR.		
<div></div>		